




FLOOR PLAN • AUTO & TRUCK MAINTENANCE BUILDING SCALE 1/8"=1'-0"

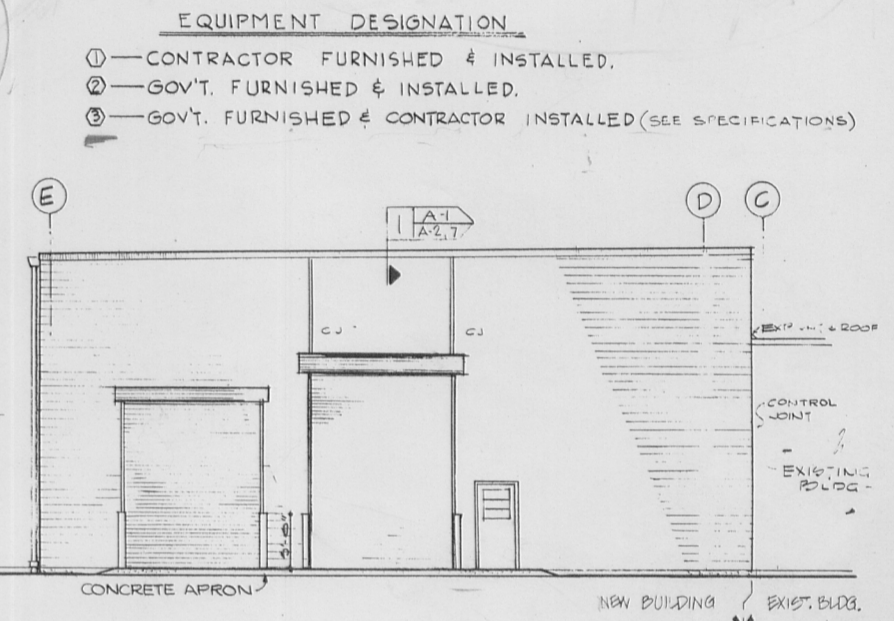


EAST ELEVATION SCALE 1/8"=1'-0"

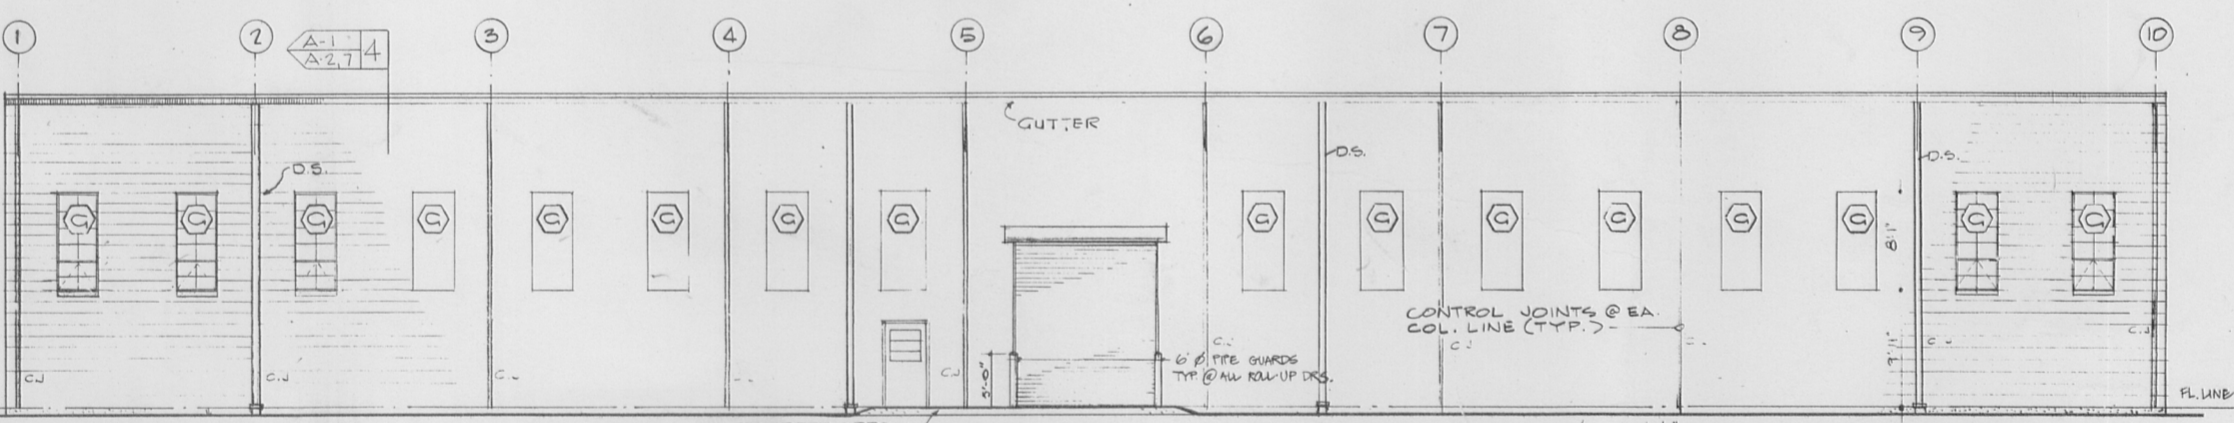

SOUTH ELEVATION 1/8"=1'-0"

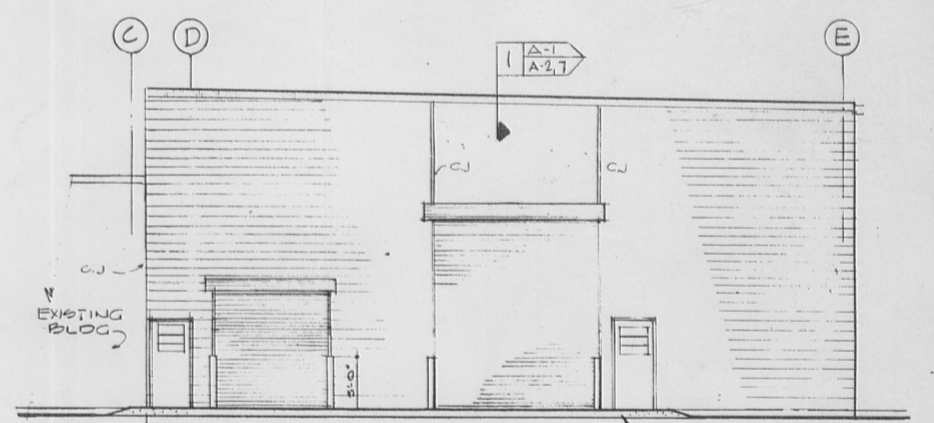

WEST ELEVATION SCALE 1/8"=1'-0"

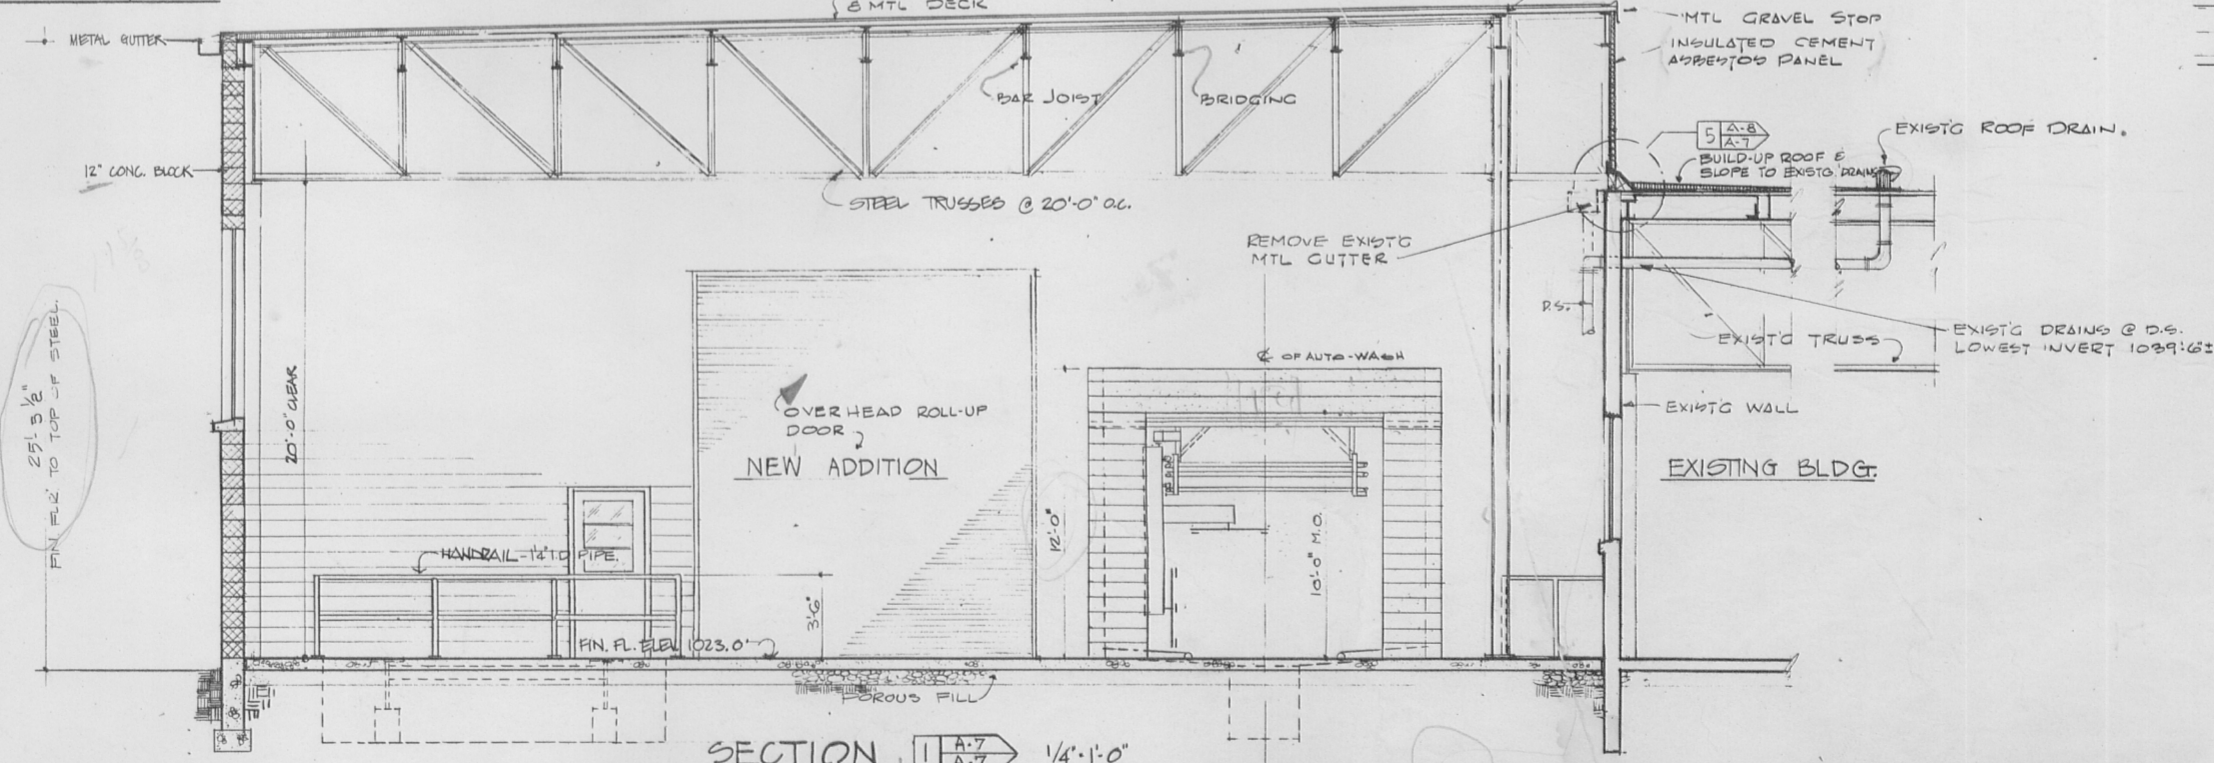

SECTION 1/4"=1'-0"

NOTE: FOR CONTROL JOINT DETAILS SEE DRAWING A-8

ITEM NO. 6

REVISION	DATE	DESCRIPTION	BY
DALTON • DALTON • LITTLE ARCHITECTS • ENGINEERS		U.S. ARMY ENGINEER DISTRICT, LOUISVILLE CORPS OF ENGINEERS LOUISVILLE, KENTUCKY	
DESIGNED: J.F.	RAVENNA ARMY AMMUNITION PLANT RAVENNA OHIO		
DRAWN: V.B.E.C.S.	REHABILITATION OF PLANT FACILITIES & UTILITIES		
CHECKED: J.F.	ADDITION TO AUTO & TRUCK MAINTENANCE BUILDING FLOOR PLAN, ELEVATIONS, SECTION		
SUBMITTED: P.C. Zwick	DATE: 2-17-70	DRAWING NUMBER: 57-31-08	
SCALE: AS SHOWN	RAV-8-16		