
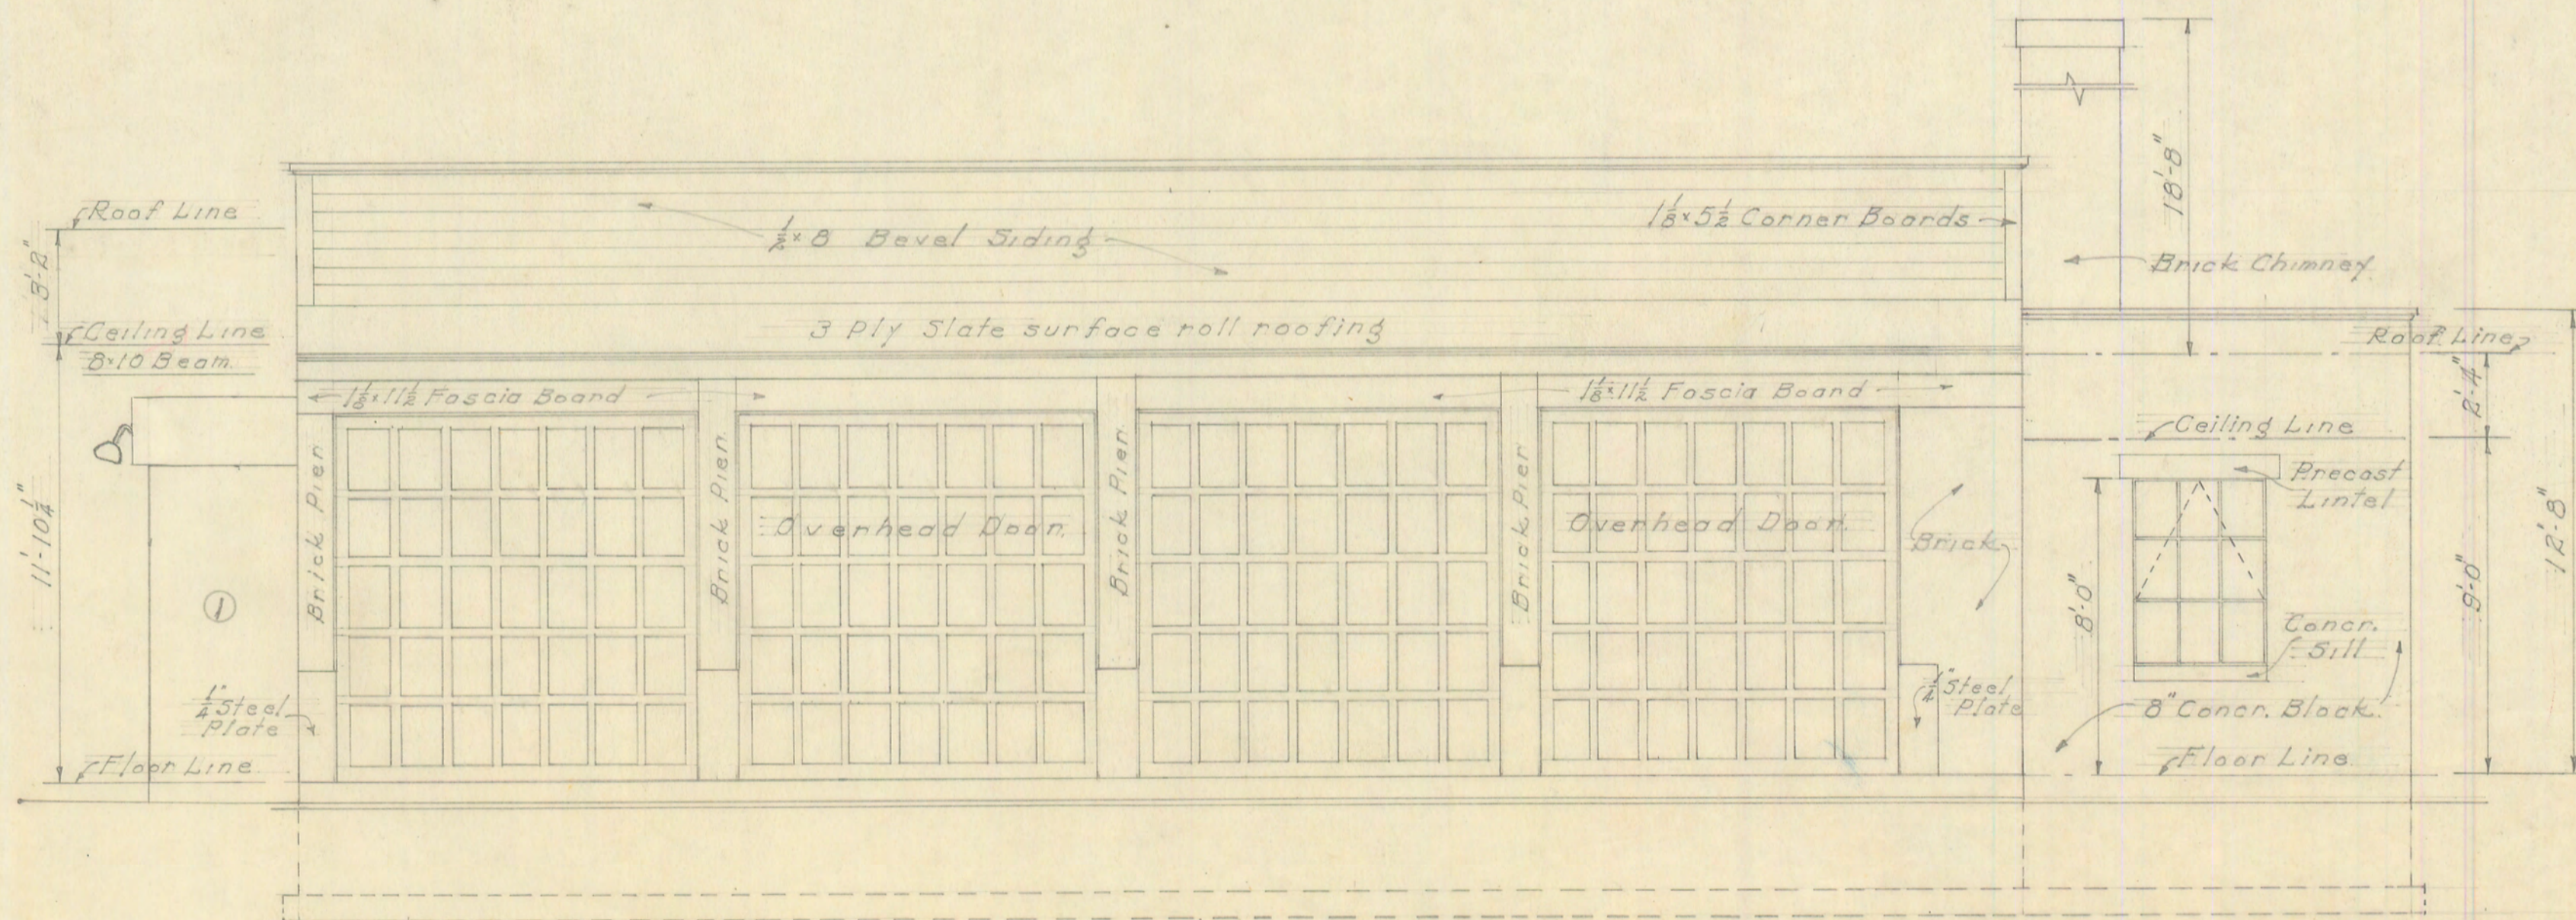


SOUTH ELEVATION
SCALE $\frac{1}{4}'' = 1'-0''$

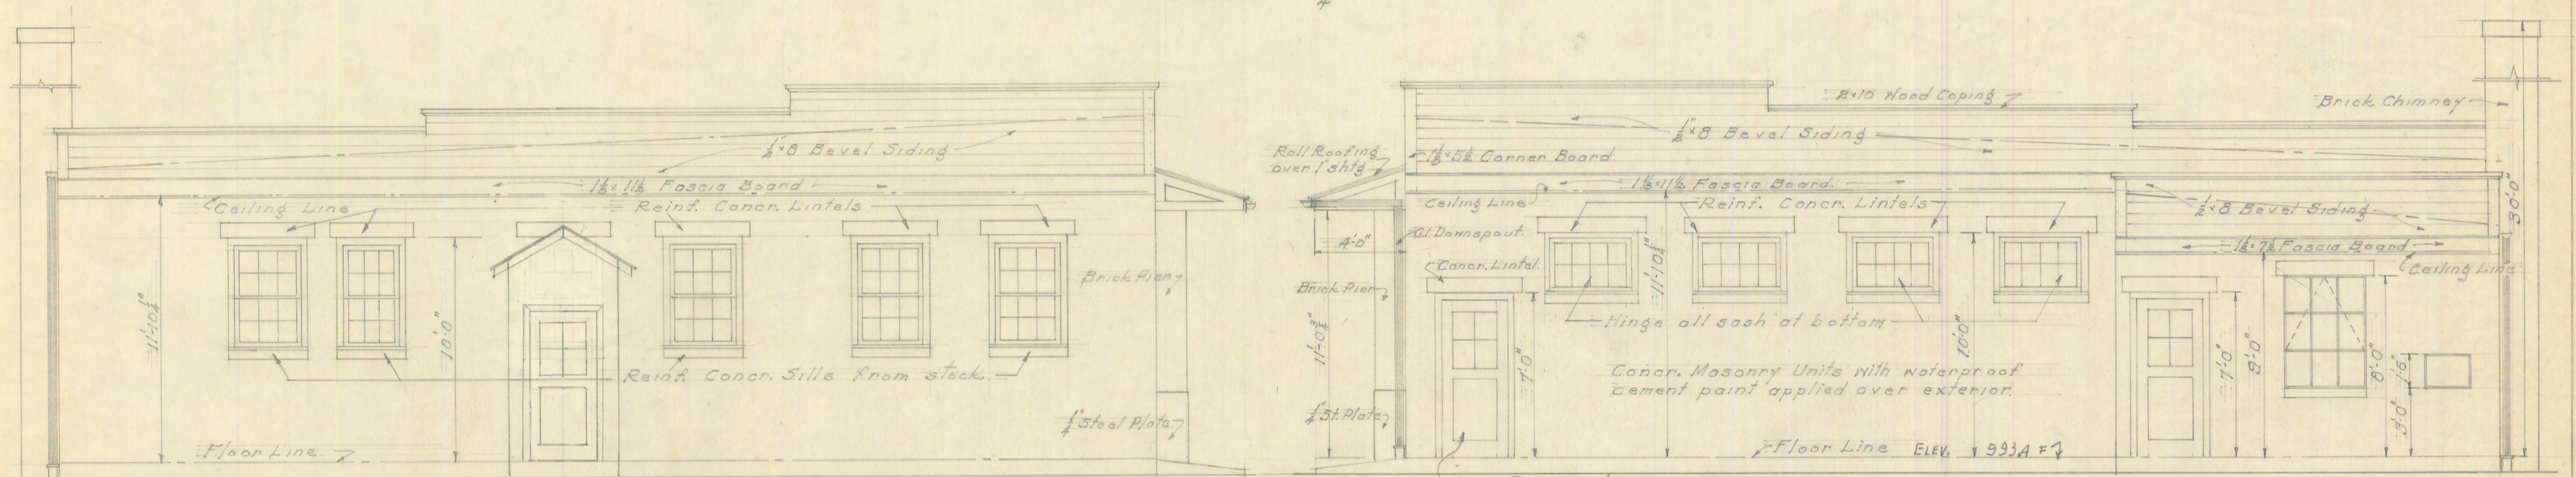

NORTH ELEVATION
SCALE $\frac{1}{4}'' = 1'-0''$

REFERENCE
Dwg. No. BR 5138-2 Foundation & Details,
Dwg. No. BR 5139-2 Floor Plan & Details
Dwg. No. AR 5112 Location Plan
Dwg. No. 106B Details of Hose Rack.
① VESTIBULE ADDED AT NORTH SIDE AND DOOR
CLOSED AT SOUTH SIDE - 3-15-1954.
Note - Refer to dwg. no. BR 5139-2 for
notes regarding construction.

Revision - Bldg. redesigned to accom-
modate 10'-0" x 10'-0" Overhead Doors.

ATLAS POWDER COMPANY
RAVENNA ORDNANCE PLANT
RAVENNA OHIO

A 5 TALL FIRE HOUSE
LOCATED AT INTERSECTION
OF M^c CLINTOCKSBURG ROAD &
SOUTH SERVICE ROAD.

ELEVATIONS

DRAWN BY G.M.B.	CHECKED BY A.P.P.D.	APPROVED DATE 12-29-42
SCALE $\frac{1}{4}'' = 1'-0''$		DWG. NO. BR 5140-2