


**LINTEL SCHEDULE**

TYPE	MASONRY OPENING	DESCRIPTION	REMARKS
L1	3'-7 1/2"	2 Ls. @ 3/4" x 3/4" x 9/16"	
L2	12'-0"	[8" W x 24" L] 1/2" x 11" PLATE	
L3	3'-5 1/2"	6" I @ 8-2#	
L4	2'-11 1/2"	6" I @ 8-2#	
L5	3'-8"	2 Ls. @ 5/2" x 3/4" x 5/16"	




**DOOR SCHEDULE** SEE DWG. NO. 1033

DOOR NO.	TYPE	MATERIAL	THICKNESS	WIDTH	HEIGHT	FINISH	GLASS	GLASS TYPE	GLASS WEIGHT	REMARKS
101, 102, 103	OVER	WOOD	1 1/2"	12'-0"	10'-4"	WOOD	NONE	NONE	L2	
104, 105, 106	HEAD	WOOD	1 1/2"	12'-0"	10'-4"	WOOD	NONE	NONE	L2	
107, 108, 109	HEAD	WOOD	1 1/2"	12'-0"	10'-4"	WOOD	NONE	NONE	L2	
110, 111, 112	A4	WOOD	1 1/2"	3'-0"	7'-0"	WOOD	NONE	NONE	L1	POLISHED WIRE GLASS
113, 114	C-1	WOOD	1 1/2"	3'-0"	7'-0"	WOOD	NONE	NONE	L1	
115	C-4	WOOD	1 1/2"	3'-0"	7'-0"	WOOD	NONE	NONE	L1	
102, 103	HEAD	WOOD	1 1/2"	12'-0"	10'-4"	WOOD	NONE	NONE	L2	CHANNEL FRAME NO. DOOR

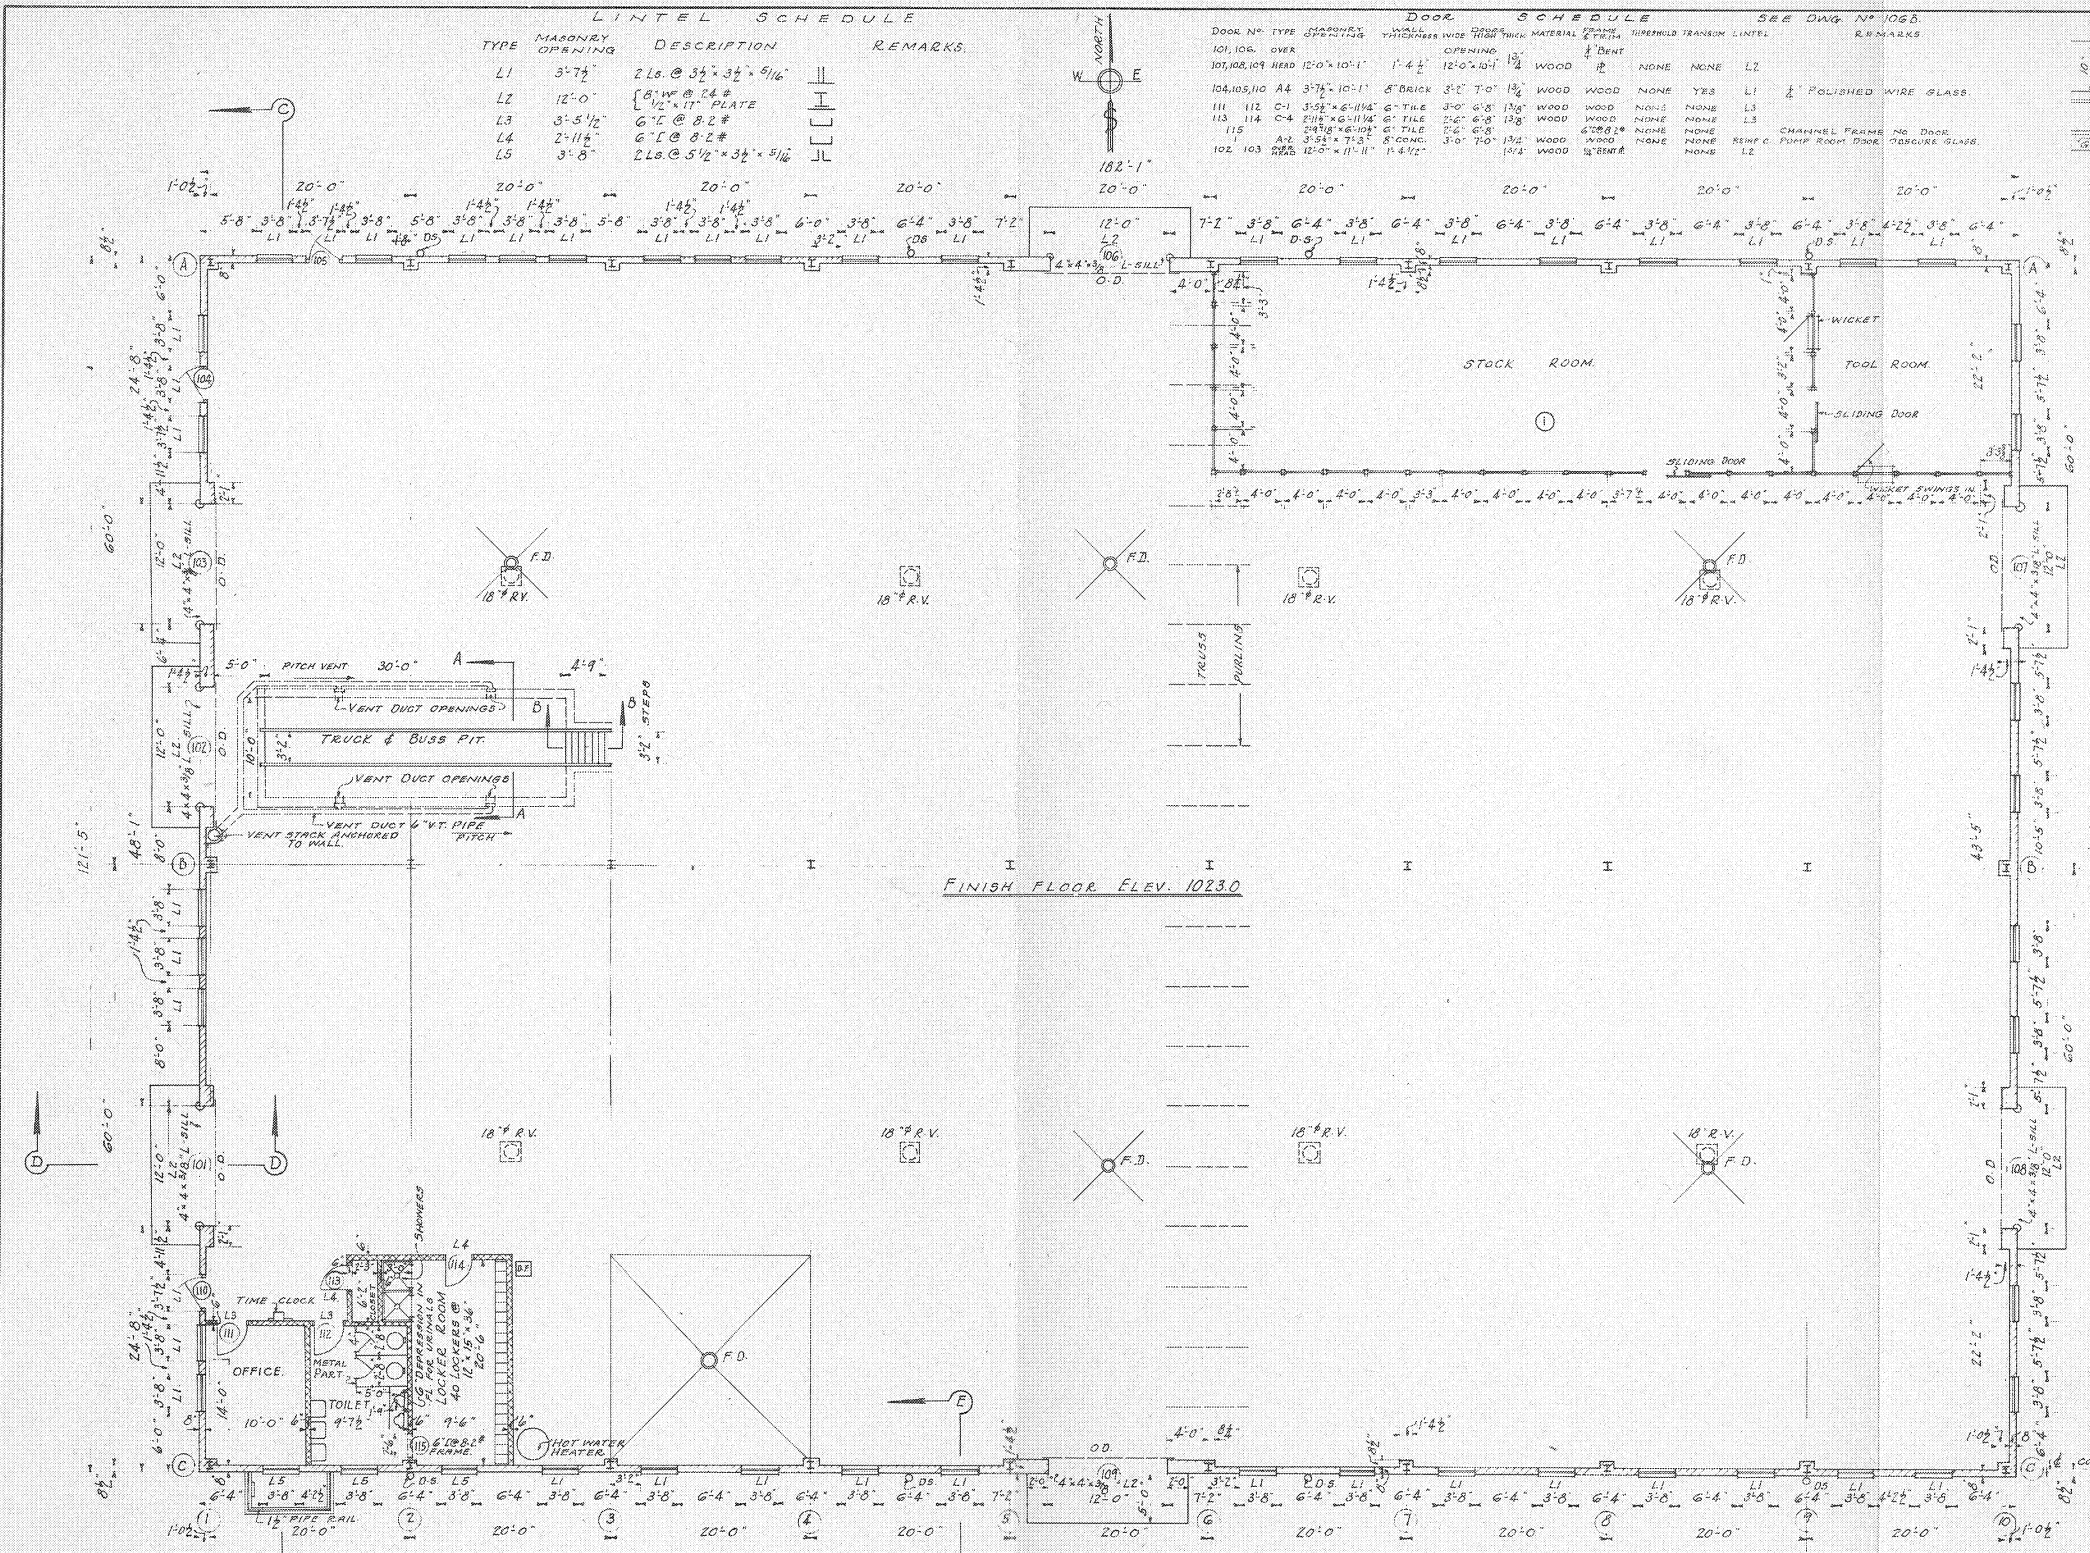

FINISH FLOOR ELEV. 10230

FLOOR PLAN SCALE 1/8" = 1'-0"

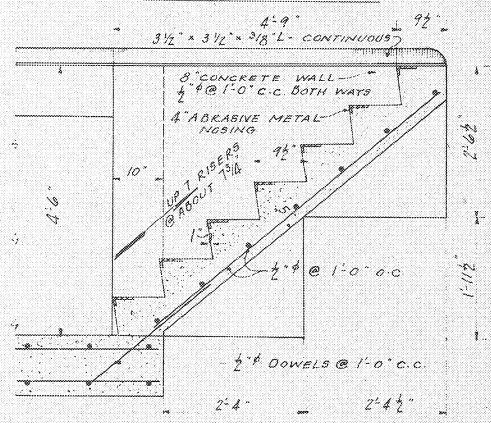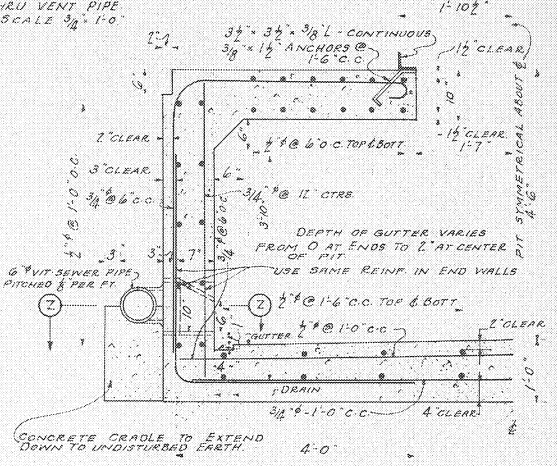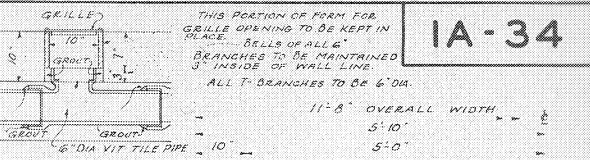

DETAILS OF TRUCK & BUSS PIT SCALE 3/4" = 1'-0"

**INDEX TO DRAWINGS**

DWG. NO.	TITLE	APPLIES TO BLDG.
1A-34	FLOOR PLAN AND DETAILS	1034
2A-34	ELEVATIONS AND DETAILS	1034
3A-34	SECTION	1034
15-34	FOUNDATION PLAN-FOOTING DETAILS & SCHEDULE	1034
25-34	ROOF FRAMING DIAGRAM & DETAILS	1034
	MECHANICAL	
	ELECTRICAL	

THIS DRAWING APPLIES TO BUILDING NO. 1034.

W. H. WILSON AND ASSOCIATES ARCHITECTS AND ENGINEERS  
 Cleveland, Ohio  
 Ravenna, Ohio




CONSTRUCTION DIVISION  
 OFFICE OF THE QUARTERMASTER GENERAL  
**RAVENNA ORDNANCE PLANT**  
 ADMINISTRATION AREA  
 GARAGE & AUTO REPAIR SHOP  
 FLOOR PLAN & DETAILS

182-1X121-5 TYPE-34

DRAWN BY KLEIN	CHECKED BY W.A.G-1741	APPROVED BY DIRECTOR R. S. CHAVIN	DATE 6-20-41
TRACED BY MCCALL	DATE 5-0-F-6-20-41	COL. ORD. DEPT. CONSTRUCTING QUARTERMASTER	PLANNING NUMBER 1006-201

**CONFIDENTIAL**

DS - DOWN SPOUT  
 FD - FLOOR DRAIN  
 RV - ROOF VENTILATOR  
 O.D. - OVERHEAD DOOR

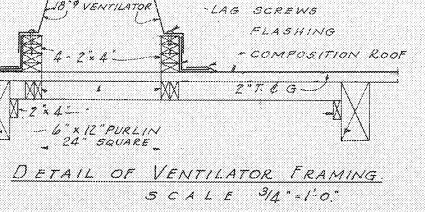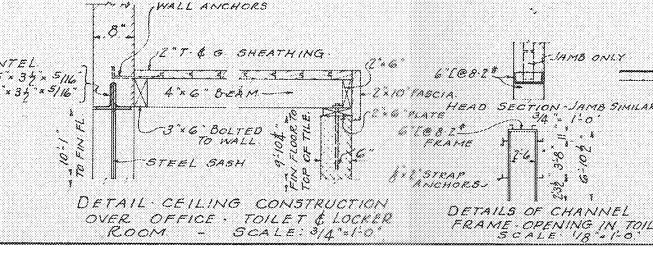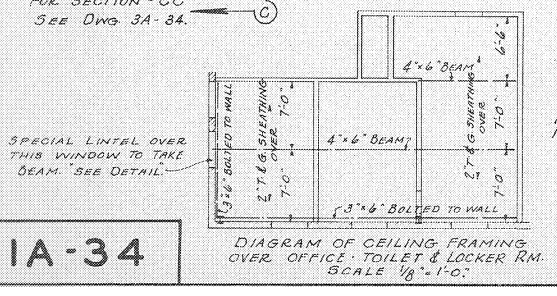

1A-34

6/26/41  
 J.K. Brown