


GROUND FLOOR PLAN
SCALE: 1/8" = 1'-0"

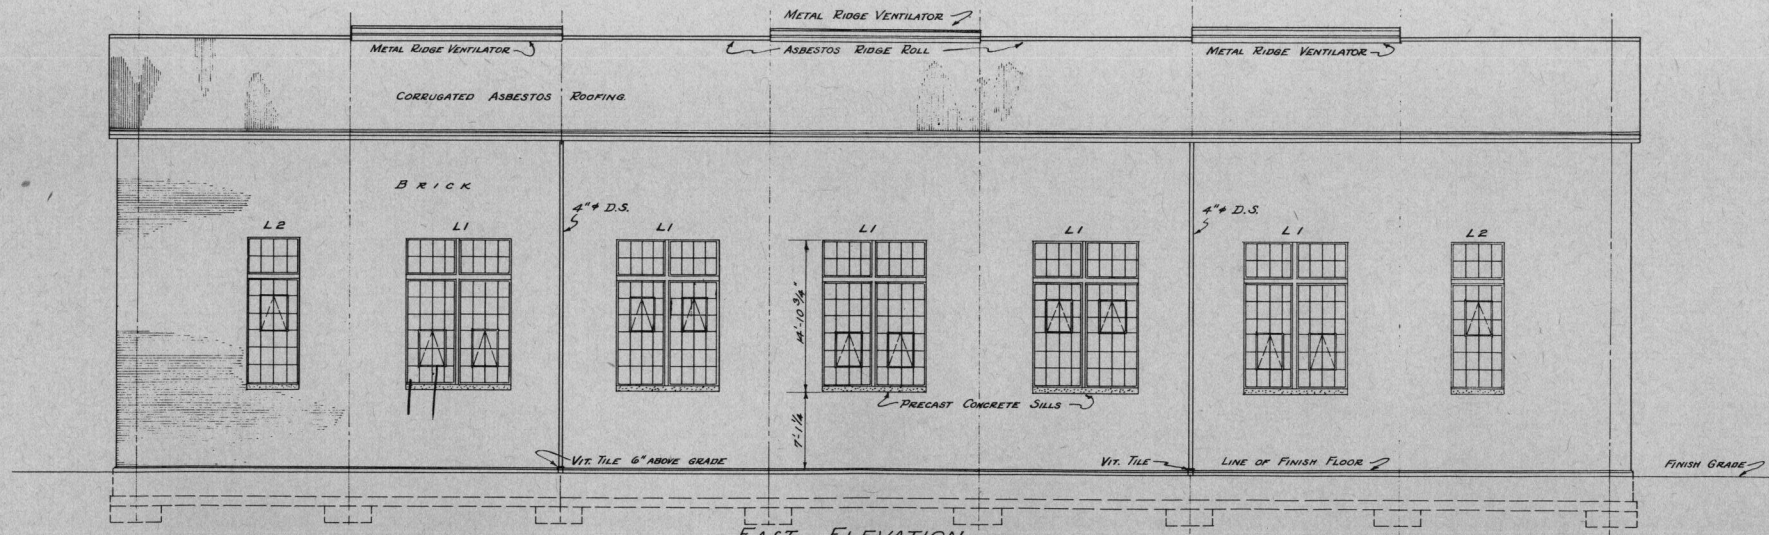

EAST ELEVATION
SCALE: 1/8" = 1'-0"

DOOR SCHEDULE									
DOOR NUMBER	TYPE	MASONRY OPENING	WALL THICKNESS	DOORS WIDE	DOORS HIGH	MATERIAL	FRAME & TRIM	LINTEL	REMARKS
101-105	A	3'-5 1/2" x 7'-4"	1'-4 1/2" BRICK	3'-0"	7'-1 1/2"	1 3/4"	WOOD	WOOD NONE	4L2 4x4x3/8
102, 104	C	2'-11 1/2" x 7'-4"	12" BRICK	2'-6"	7'-1 1/2"	1 3/4"	do	do	3L2 4x3 1/2x3/8
103	C	2'-11 1/2" x 7'-4"	8" BRICK	2'-6"	7'-1 1/2"	1 3/4"	do	do	2L5 3 1/2x3 1/2x3/8
106, 107, 108, 109		17'-0" x 22'-0"	1'-4 1/2" BRICK	17'-0"	22'-0"	-	METAL	BENT PLATE	do 18x3/16x2

LINTEL SCHEDULE			
LINTEL NUMBER	MASONRY OPENING	DESCRIPTION	REMARKS
L1	9'-10 3/8"	3L2 6x4x3/8 x 11'-2"	J.L.
L2	4'-10 3/8"	3L2 5x3 1/2x3/8 x 6'-2"	J.L.
L3	4'-10 3/8"	4L2 5x3 1/2x3/8 x 6'-2"	J.L.
L4	3'-5 1/2"	4L2 4x3 1/2x3/8 x 4'-10"	J.L.
L5	17'-0"	16x4x3/8	I SEE DETAIL
L6	3'-8"	2L2 4x3 1/2x3/8 x 5'-0"	J.L.
L7	2'-11 1/2"	3L2 3 1/2x3 1/2x3/8 x 4'-4"	J.L.
L8	2'-11 1/2"	2L2 3 1/2x3 1/2x3/8 x 4'-4"	J.L.

CONFIDENTIAL

ALL GLASS 1/8" OBSCURE UNLESS OTHERWISE NOTED.
THIS DRAWING APPLIES TO BLDG. 41-40

WILBUR WATSON AND ASSOCIATES
ARCHITECTS AND ENGINEERS
Cleveland, Ohio
Revere, Ohio

CONSTRUCTION DIVISION
OFFICE OF THE QUARTERMASTER GENERAL
RAVENNA ORDNANCE PLANT

LOCOMOTIVE REPAIR SHOP
FLOOR PLAN & EAST ELEVATION
54-103 X 143-9 TYPE - 40

SCALE AS SHOWN
REVISIONS

APPROVED: *[Signature]*
E. R. B.
APPROVED BY DIRECTION: *[Signature]*
R. J. Chavira
LT. COL. ORD. DEPT.
CONSTRUCTING QUARTERMASTER

DRAWN BY: Robinson
CHECKED BY: E. R. B.
DATE: 7-11-41
PLAN NUMBER: 6924
1051202