




SECTION "A-A"  
SCALE 1/2" = 1'-0"

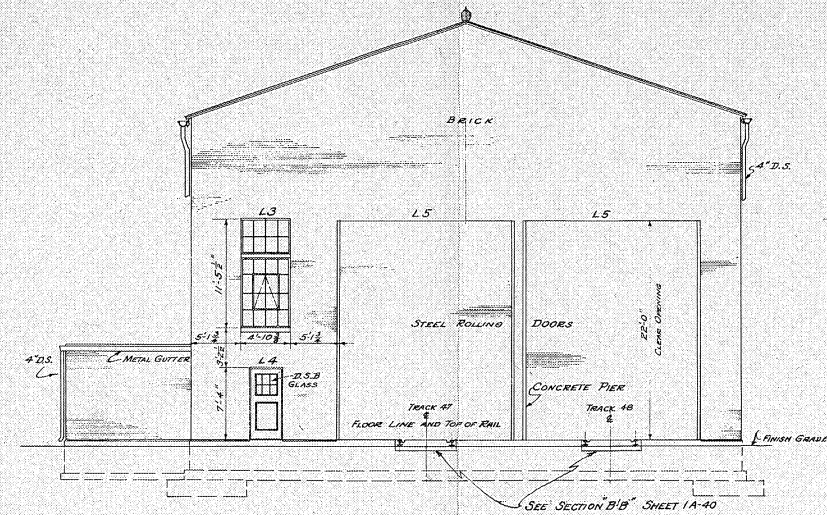


SOUTH ELEVATION  
SCALE 1/8" = 1'-0"

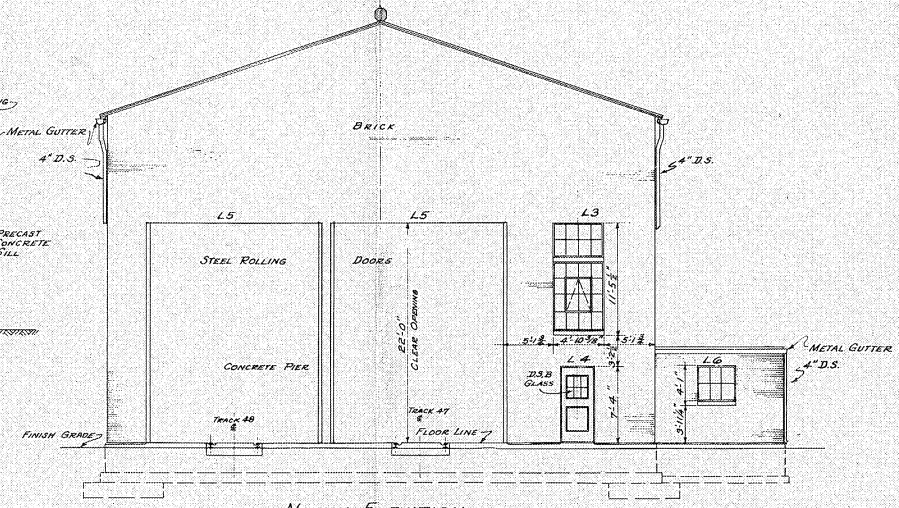


NORTH ELEVATION  
SCALE 1/8" = 1'-0"

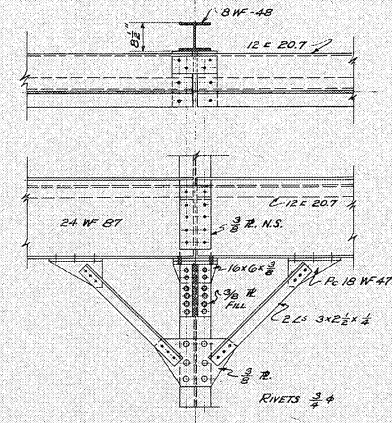

COLUMN DETAILS AT CRANE GIRDER  
SCALE 1/2" = 1'-0"

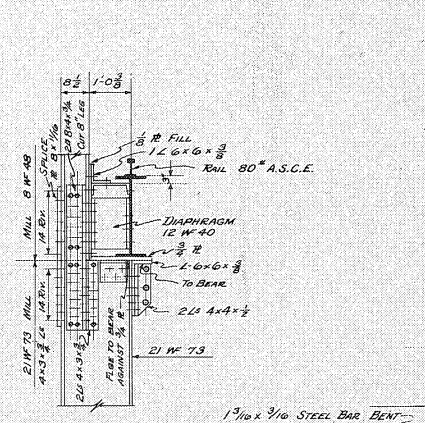

DETAIL OF RECORDER BRACKET  
SCALE: 3/4" = 1'-0"

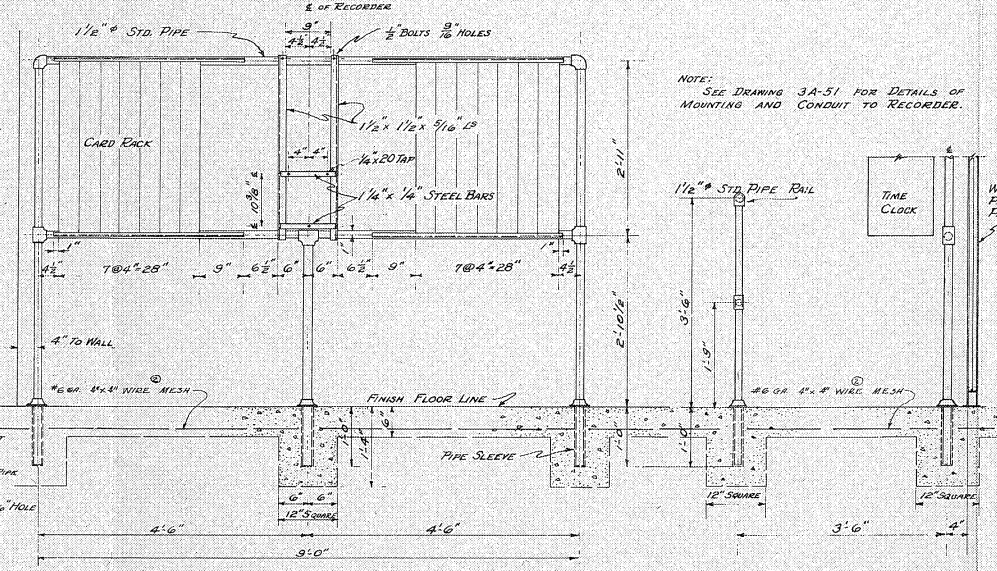

DETAIL OF TIME CLOCK SUPPORT  
SCALE: 3/4" = 1'-0"

NOTE:  
SEE DRAWING 3A-51 FOR DETAILS OF  
MOUNTING AND CONDUIT TO RECORDER.

**CONFIDENTIAL**

ALL GLASS 1/8" OBSCURE UNLESS OTHERWISE INDICATED.

THIS DRAWING APPLIES TO BLDG 47-40

**WILBUR WATSON AND ASSOCIATES**  
**ARCHITECTS AND ENGINEERS**  
 Cleveland, Ohio  
 Ravenna, Ohio

CONSTRUCTION DIVISION  
 OFFICE OF THE QUARTERMASTER GENERAL  
**RAVENNA ORDNANCE PLANT**

LOCOMOTIVE REPAIR SHOP  
 SECTION & ELEVATIONS

SCALE As Shown	54-103X203-9	APPROVED BY DIRECTION E.P.B.	DATE 7-11-41
DRAWN BY Robinson	CHECKED BY E.P.B.	APPROVED BY R. J. Chavin	PLAN NUMBER 6984
TRACED BY Thompson		LT. COL. ORD. DEPT. CONSTRUCTING QUARTERMASTER	TYPE-40 1051-203