



FLOOR PLAN
SCALE 1/4" = 1'-0"

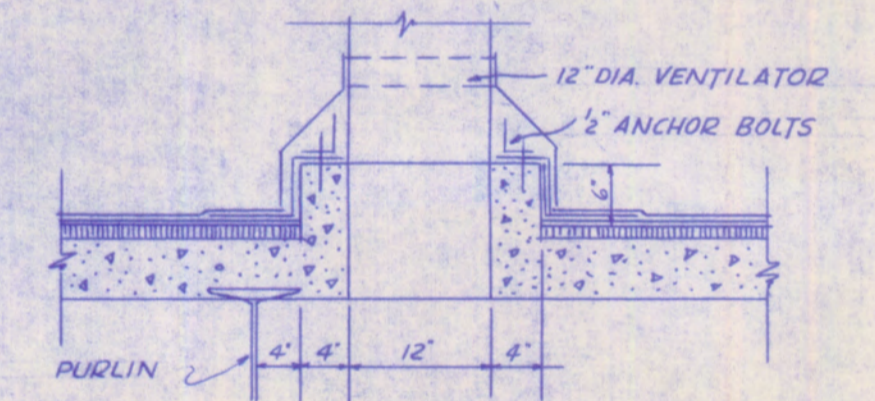


DETAIL OF CURB FOR VENTILATOR
SCALE 3/4" = 1'-0"


NOTE:
LOCATION OF TRENCHES, SIZE ETC. TO
BE LOCATED BY BOILER MANUFACTURER
& CHECKED & COVERS.

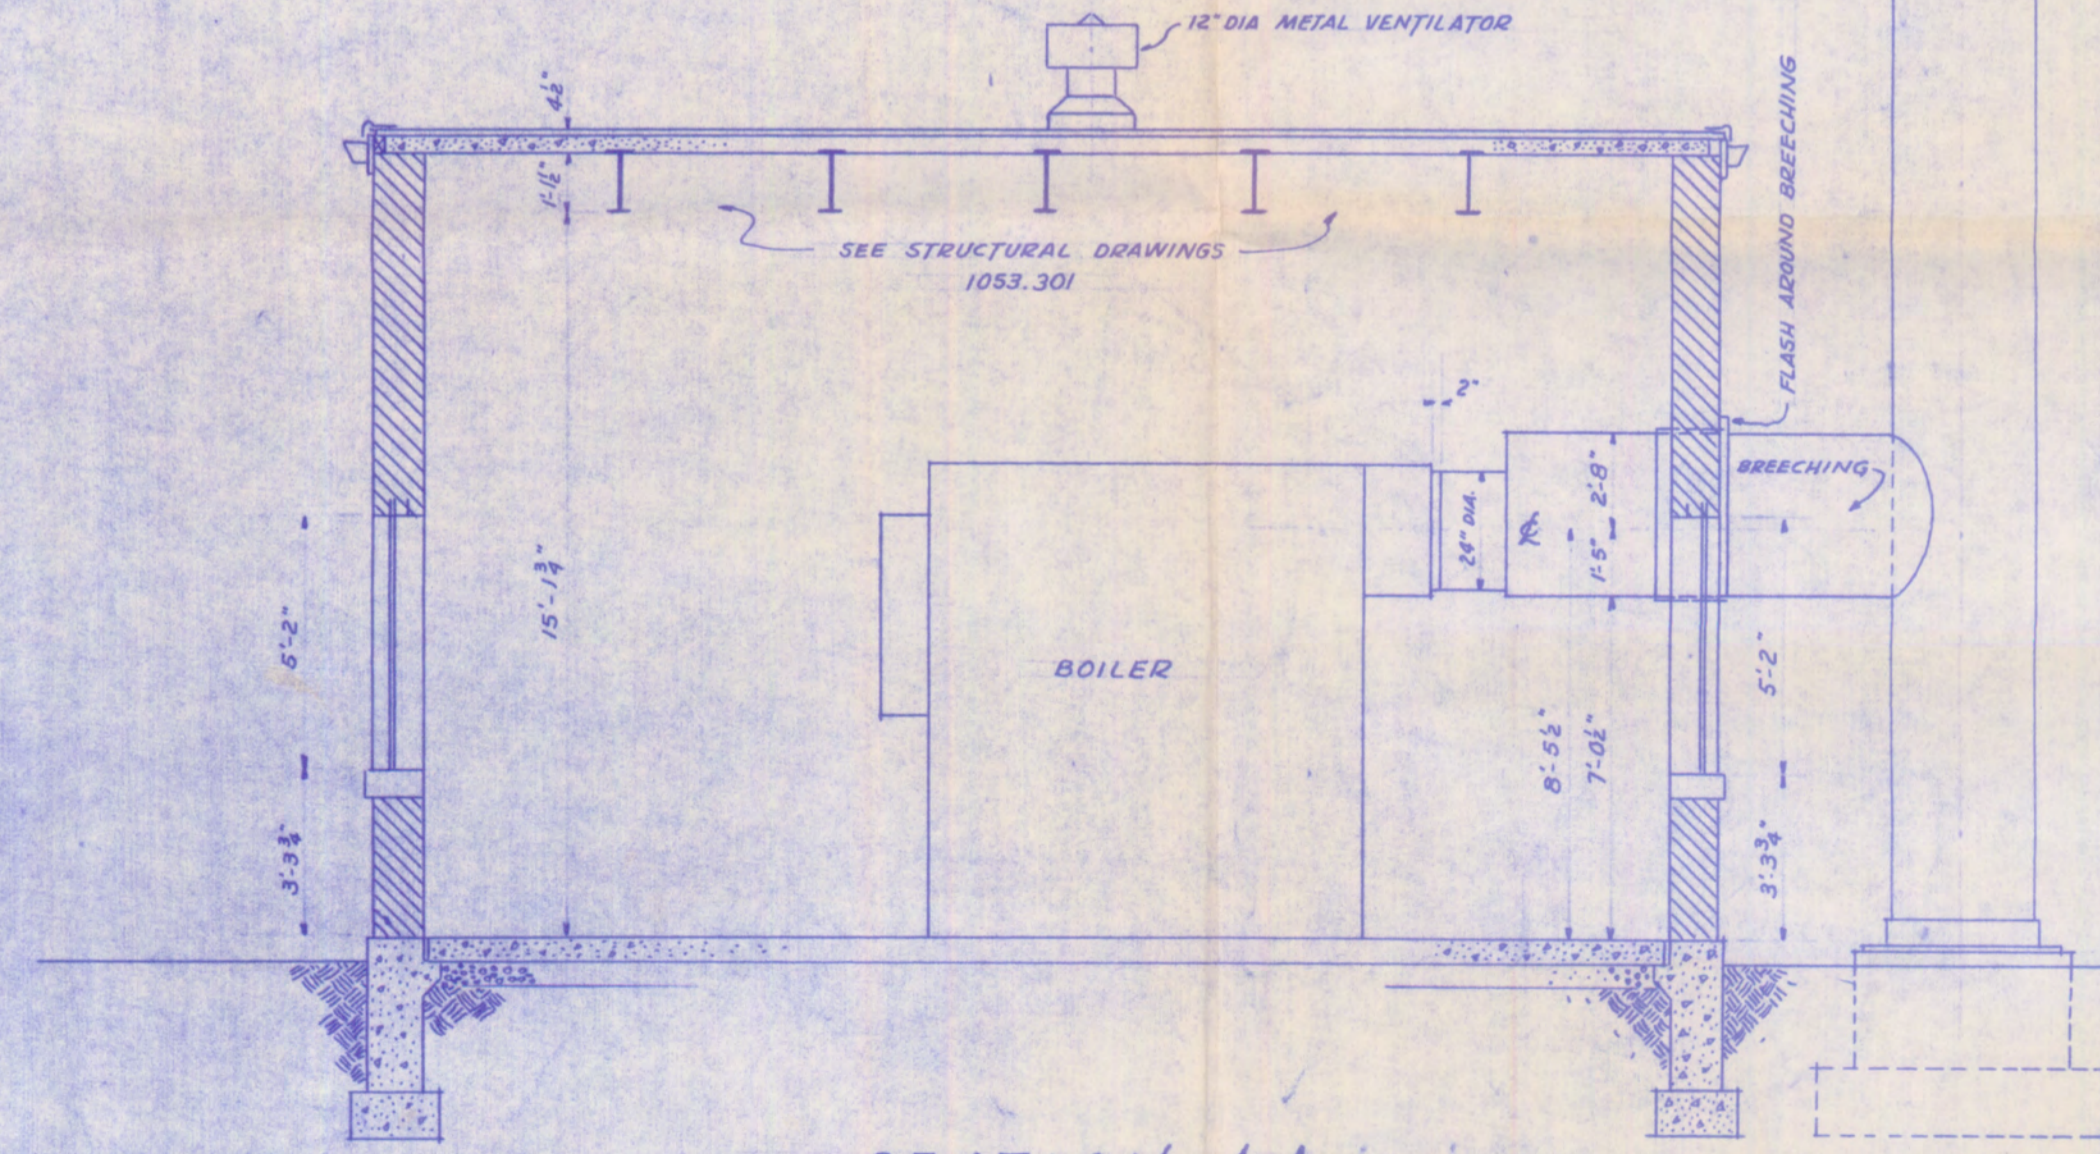

SECTION A-A
SCALE 1/4" = 1'-0"

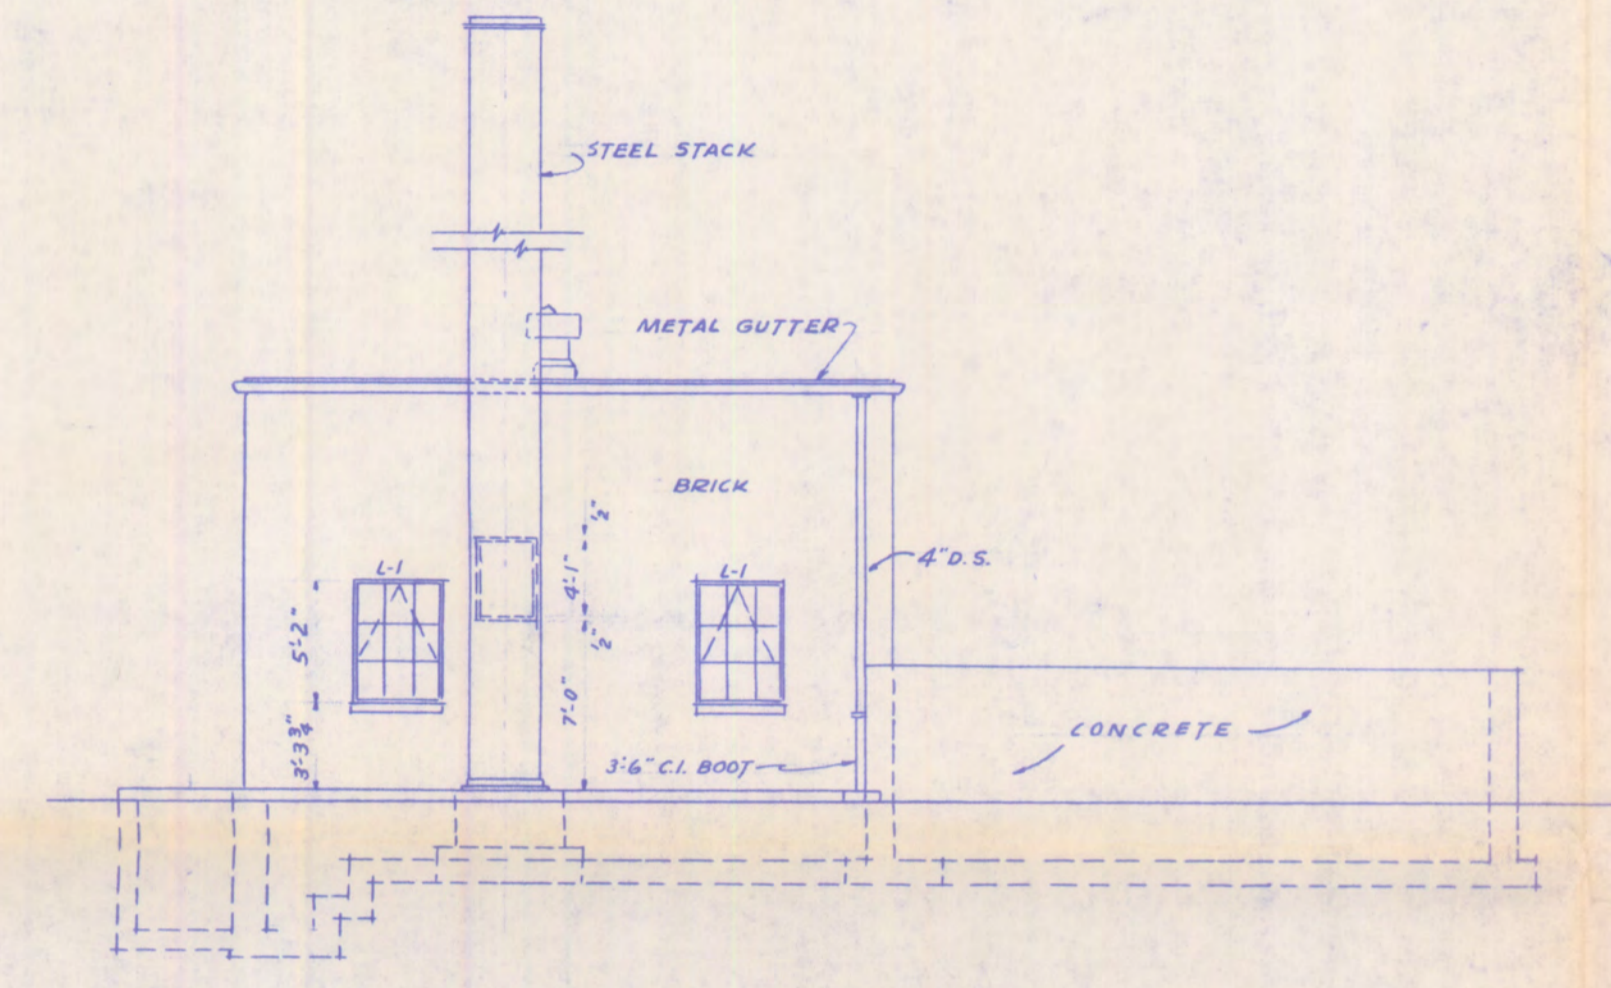

EAST ELEVATION
SCALE 1/8" = 1'-0"

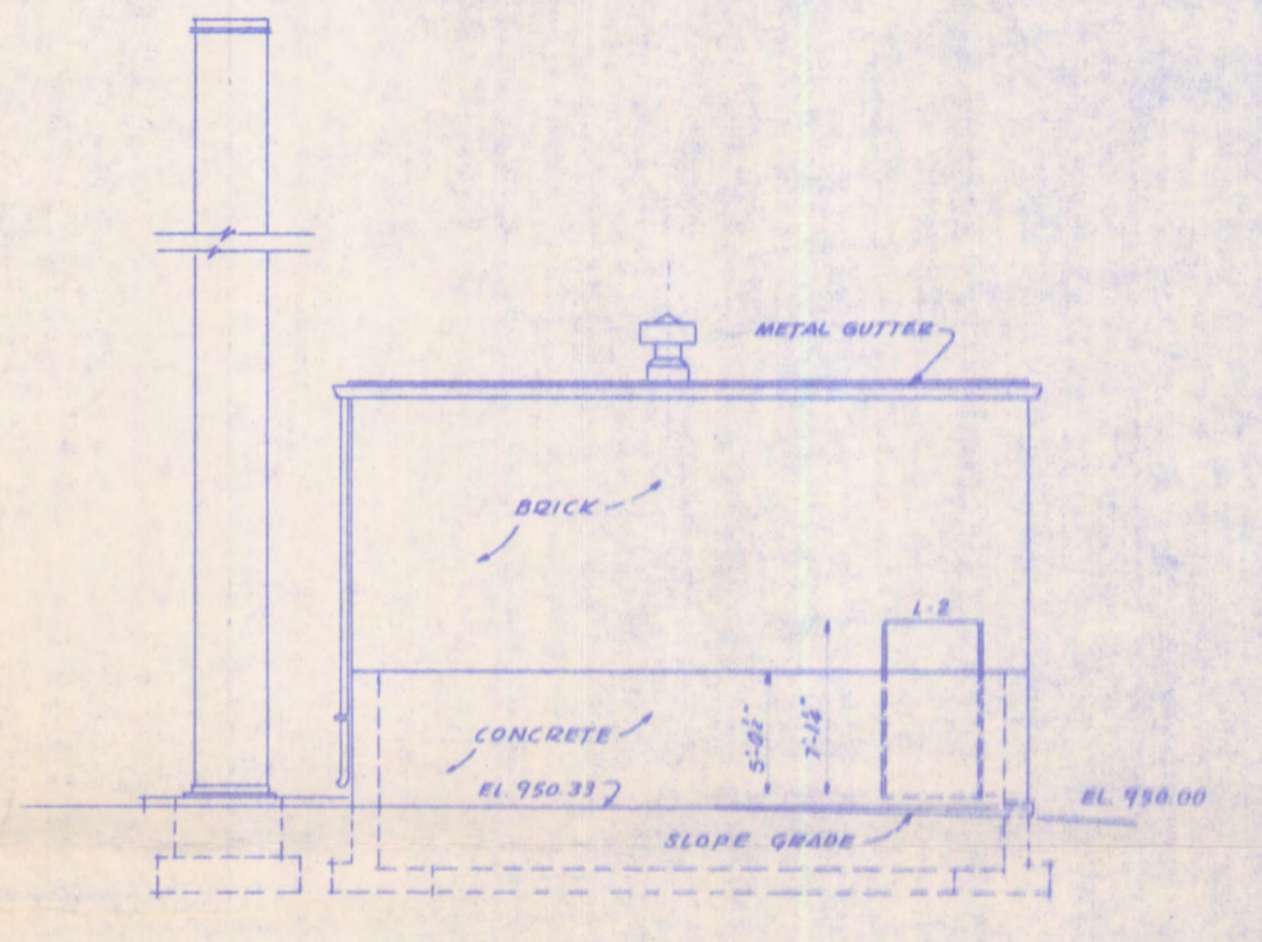


NORTH ELEVATION
SCALE 1/8" = 1'-0"


LINTEL SCHEDULE

- L-1 - 3-3 1/2" x 3 1/2" x 1/2" JLL
- L-2 - 3-4" x 3 1/2" x 1/2" JLL 6" BEARING EACH END.
- L-3 - 2-6" x 4" x 1/2" JL


ALL WINDOWS TO HAVE GUARD SCREENS ON INSIDE OF FULL MASONRY
OPENINGS. PRECAST CONCRETE SILLS (PER DWG) FOR
12" BRICK WALLS. STEEL SASH THROUGHOUT - NO LIGHTNING
ARRESTORS - ALL WINDOWS GLAZED WITH OBSCURE GLASS EXCEPT BOTTOM
ROW OF LIGHTS WHERE O.S.B GLASS SHALL BE USED. DOORS - 1/4" CLEAR WIRE GLASS.

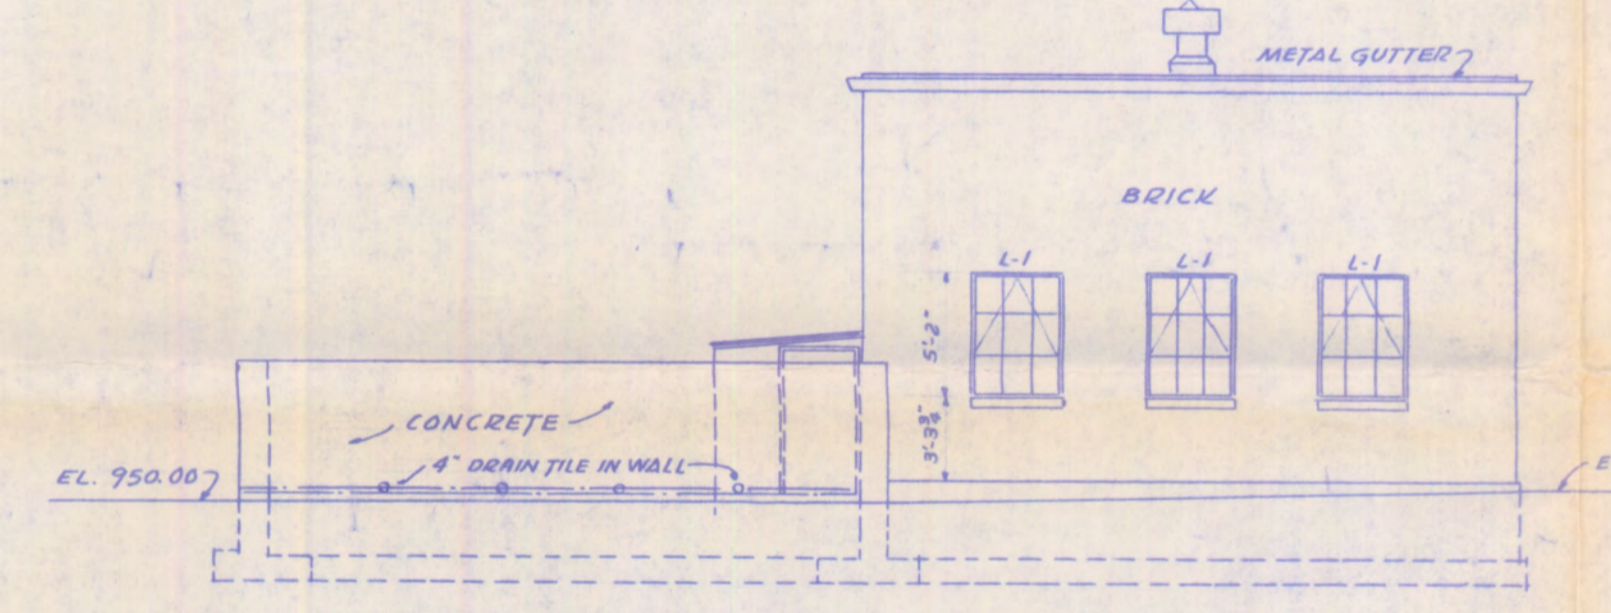


WEST ELEVATION
SCALE 1/8" = 1'-0"

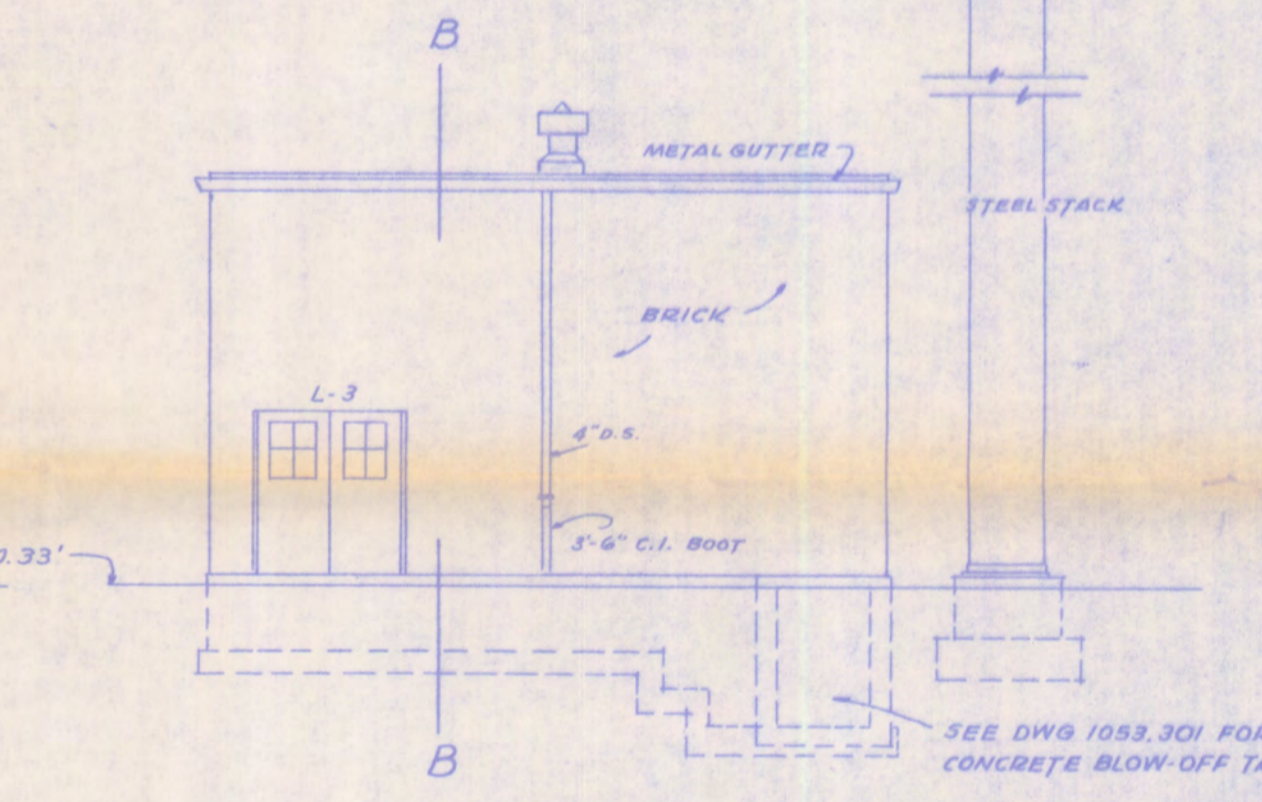

SOUTH ELEVATION
SCALE 1/8" = 1'-0"

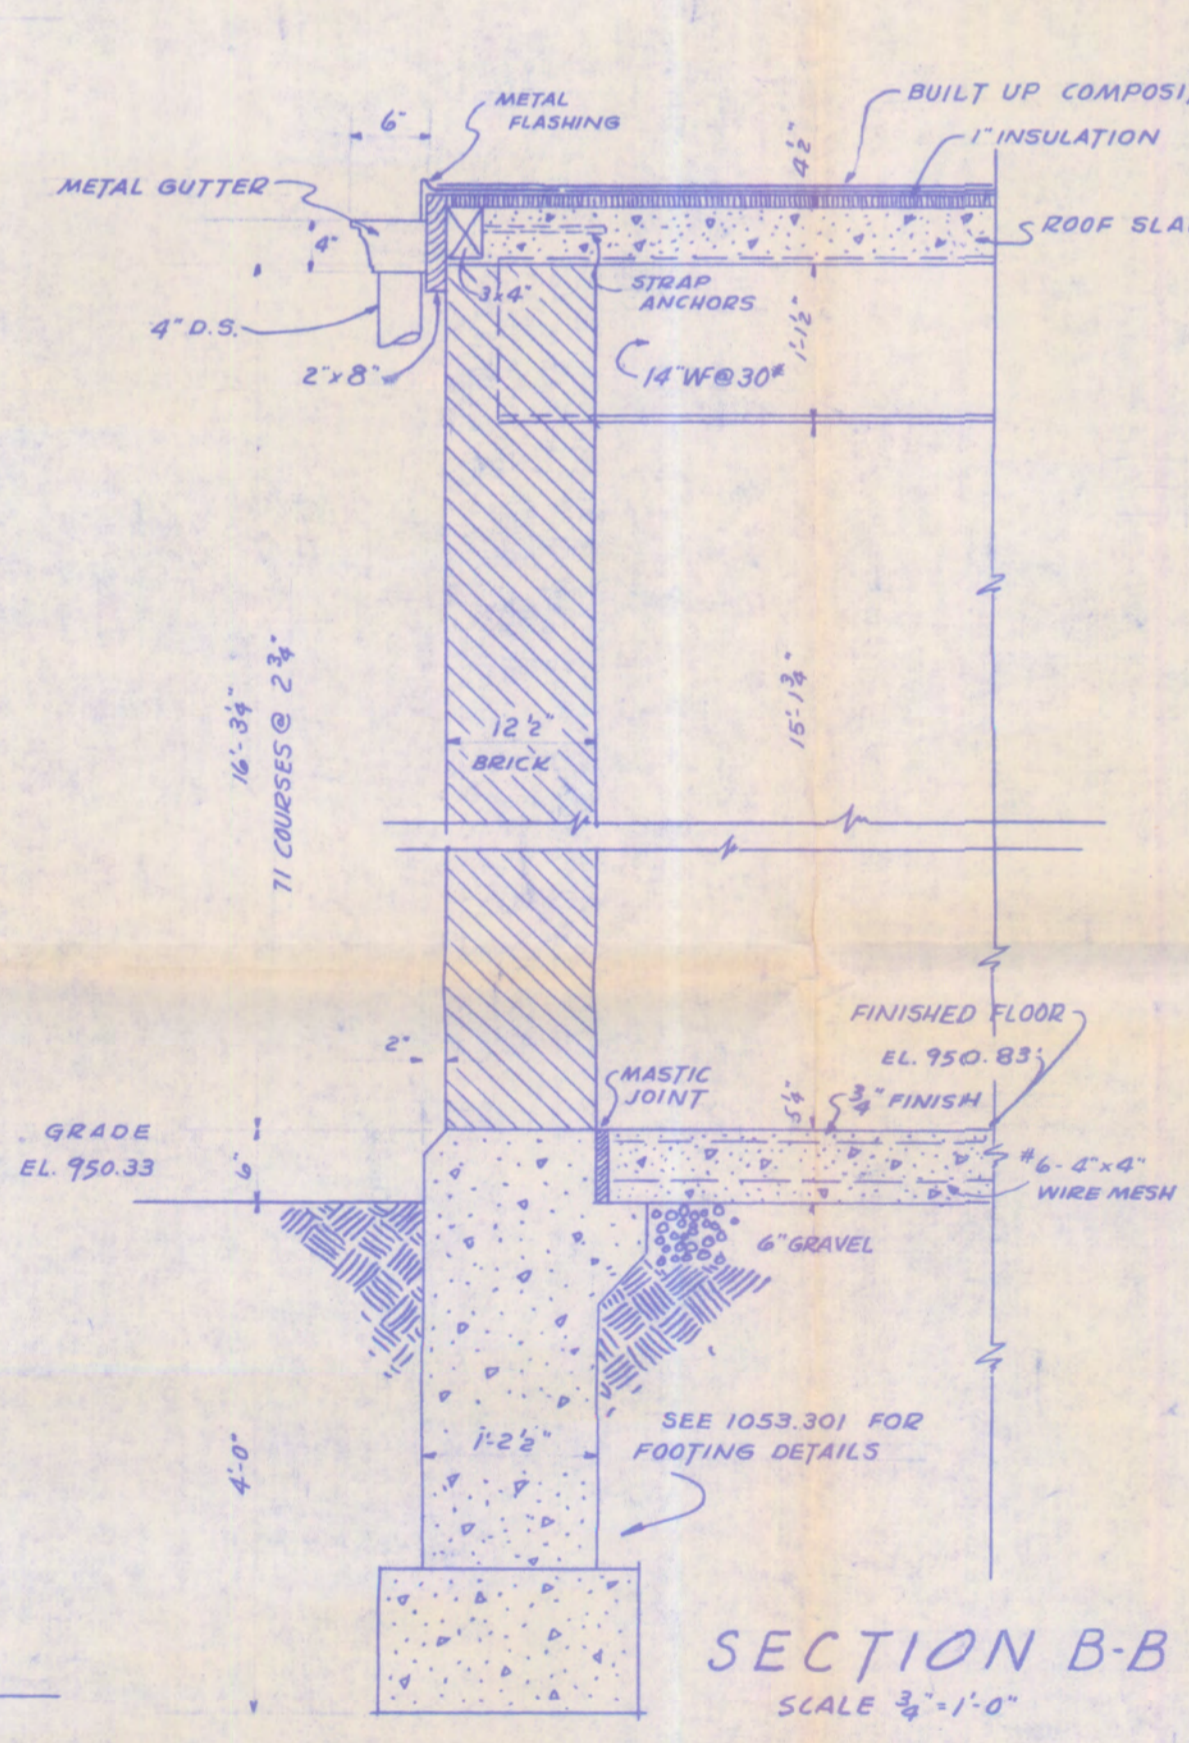

SECTION B-B
SCALE 3/8" = 1'-0"

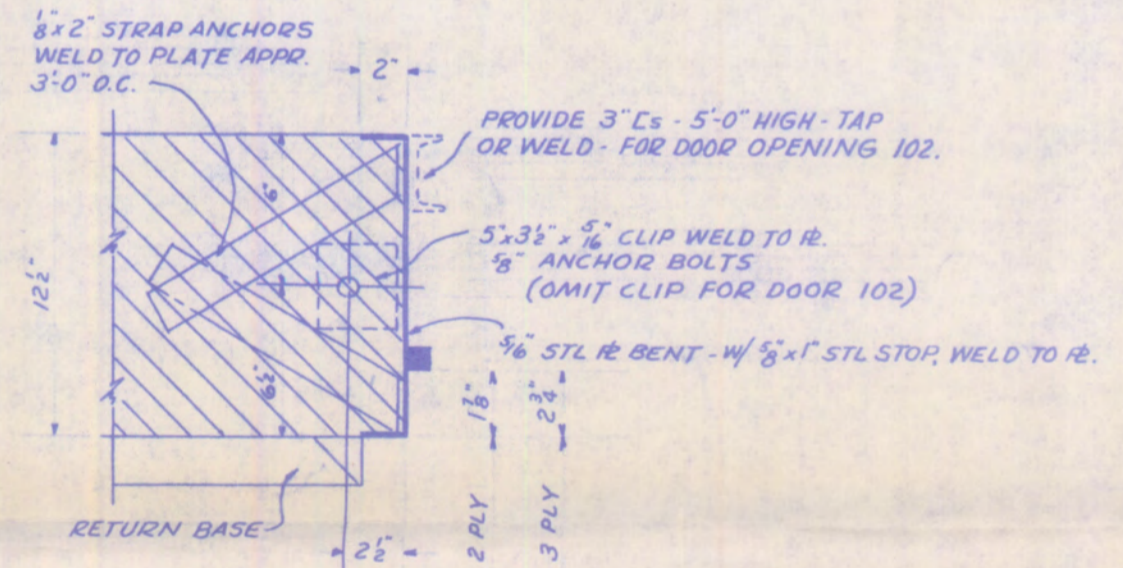

DETAIL OF DOOR JAMB
DOOR 101 - DOOR 102 SIMILAR
SCALE 1 1/2" = 1'-0"

NOTE: THIS DRAWING TRACED FROM ORIGINAL
PENCIL DRAWING ON OCT 15, 1958 BY J. KOHLBERG

| DOOR SCHEDULE | | | | | | | | | | | |
|---------------|------|-----------------|----------------|------------|-----------|----------|-----------------|------------|-----------------------|-----------------------|-----------------|
| DOOR NUMBER | TYPE | MASONRY OPENING | WALL THICKNESS | DOOR WIDE | DOOR HIGH | DOOR THK | MATL | FRAME TRIM | THRESHOLD | LINTEL | REMARKS |
| 101 (PAIR) | D | | 12 1/2" | 2'-11 1/2" | 7'-0 1/2" | 2 PLY | MTC CLAD BENT R | NONE | 2'-6" x 4" x 1/2" | 2'-6" x 4" x 1/2" | |
| 102 | K | | 12 1/2" | 5'-11 1/2" | 7'-0 1/2" | 3 PLY | MTC CLAD BENT R | NONE | 5'-9" x 3 1/2" x 1/2" | 5'-9" x 3 1/2" x 1/2" | 4MT GLASS PANEL |

| INDEX | | |
|----------|-------------------------------------|------------|
| DWG No | TITLE | APPLIES TO |
| 1053.201 | FLOOR PLAN - SECTIONS - ELEVATIONS | 47-42 |
| 1053.301 | FOUNDATION - DETAILS - ROOF FRAMING | 47-42 |
| | HEATING & PLUMBING LAYOUT | |
| | DOORS & SASH DETAILS | REF. |

WILBUR WATSON AND ASSOCIATES
ARCHITECTS AND ENGINEERS
RALPH L. HARDING, A.S.C.E.
OHIO REG. ENGR. 233
CARL A. NAU, A.I.A.
OHIO REG. ARCH. 613
CLEVELAND, OHIO
RAVENNA, OHIO

SCALE: CONSTRUCTION DIVISION
OFFICE OF THE QUARTERMASTER GENERAL

RAVENNA ORDNANCE PLANT
BOILER HOUSE 47-42
TRANSPORTATION AREA

REVISIONS:

| NO. | DATE | DESCRIPTION |
|-----|----------|----------------|
| 1 | 10-15-58 | CHG'D DIMS |
| 2 | 10-15-58 | BOILER DIMS |
| 3 | 10-15-58 | CHG'D DIMS |
| 4 | 10-15-58 | SPRINKLER DIMS |
| 5 | 10-15-58 | CHG'D DIMS |

FLOOR PLAN: 27'-2" x 28'-2"
SECTIONS: TYPE 42
ELEVATIONS: TYPE 42

DRAWN BY: [Signature]
CHECKED BY: WALB-18-41
APPROVED BY DIRECTION: [Signature]
DATE: [Blank]
PLAN NUMBER: 6934
TRACED BY: [Signature]
DATE: 10-15-58
BY COL. ORD. DEPT. CONSTRUCTION QUARTERMASTER: 1053.201