

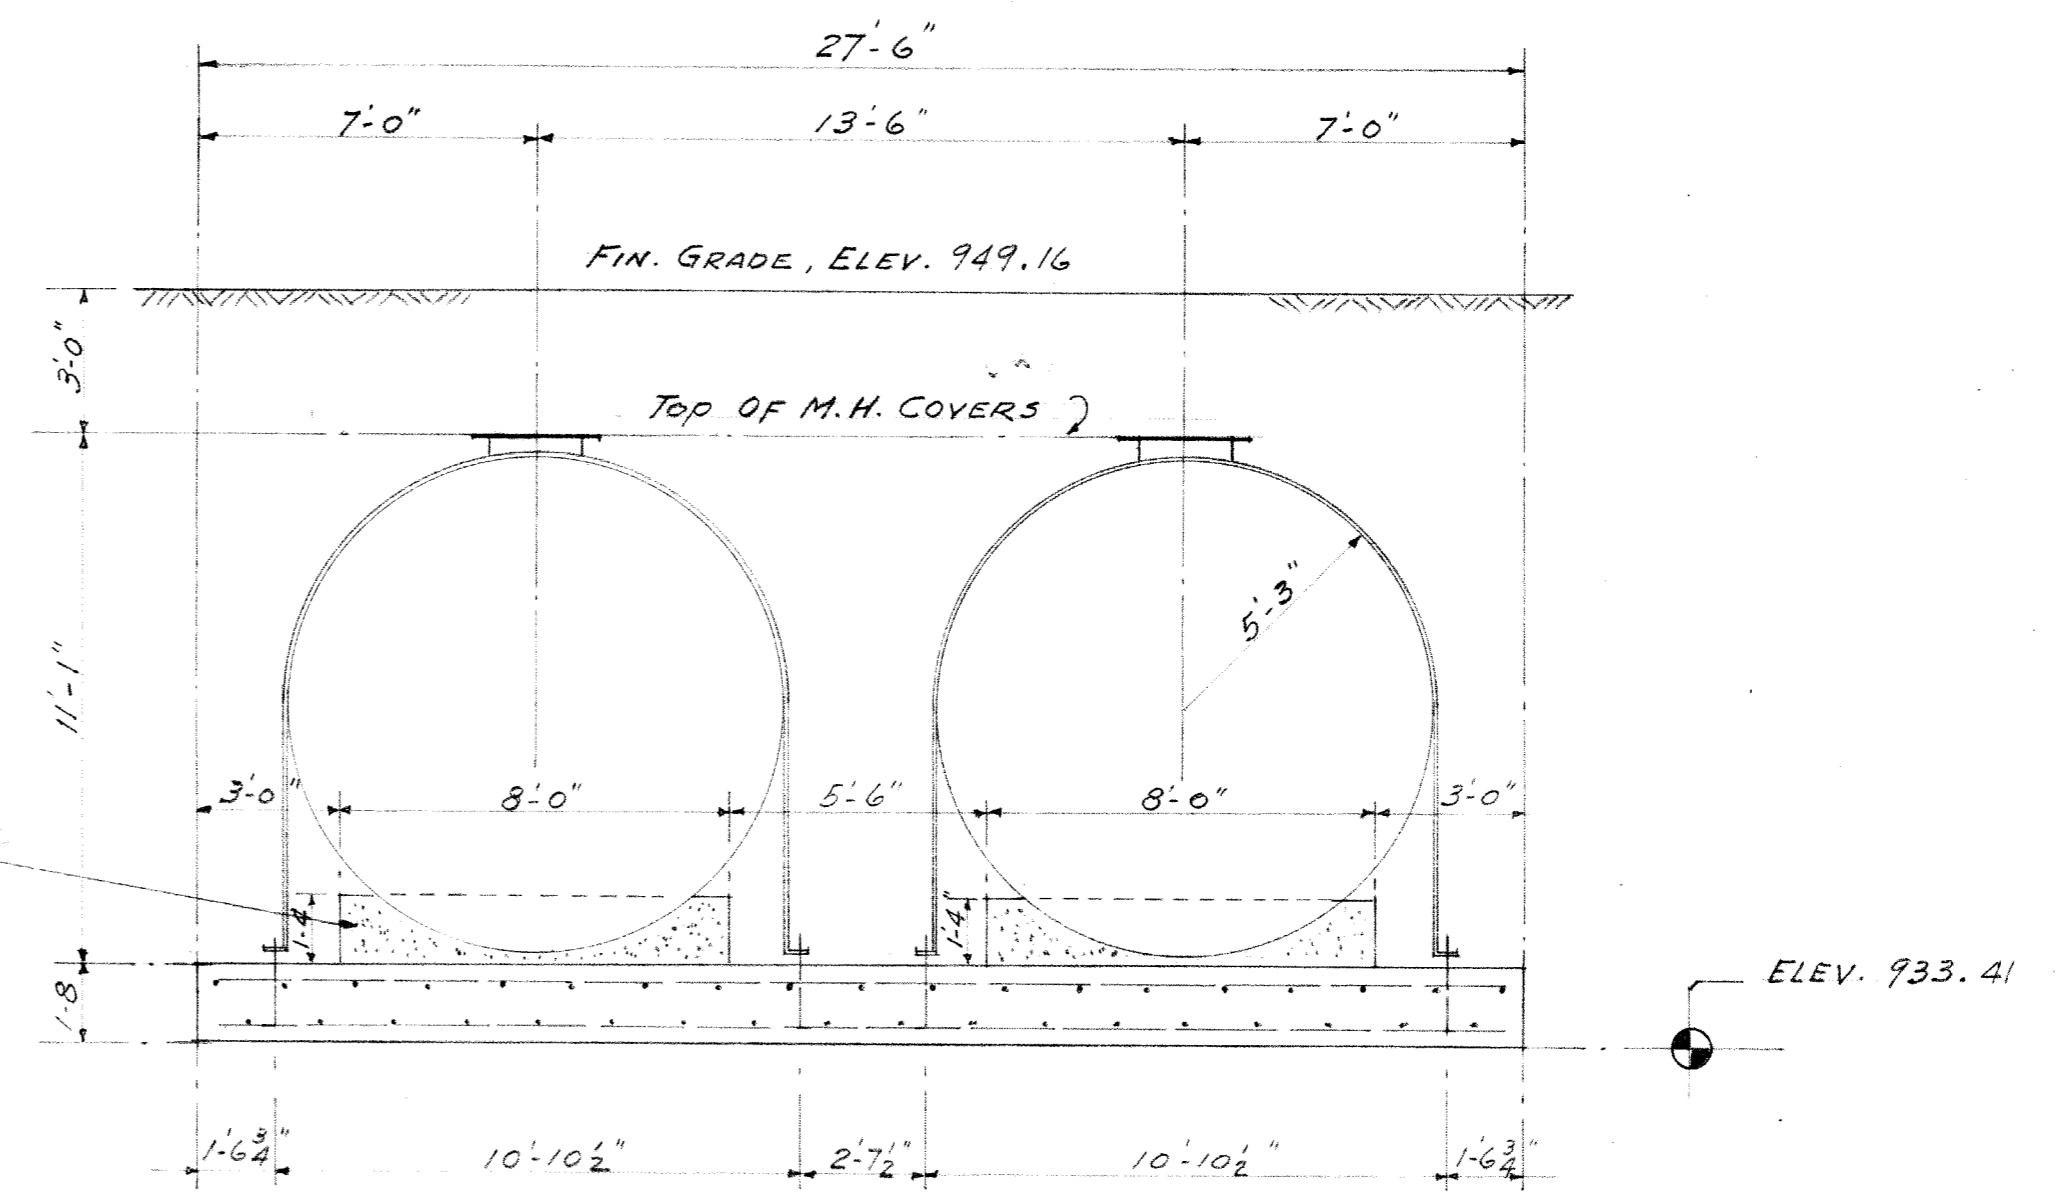


PLAN ABOVE TANKS
SCALE 1/4" = 1'-0"

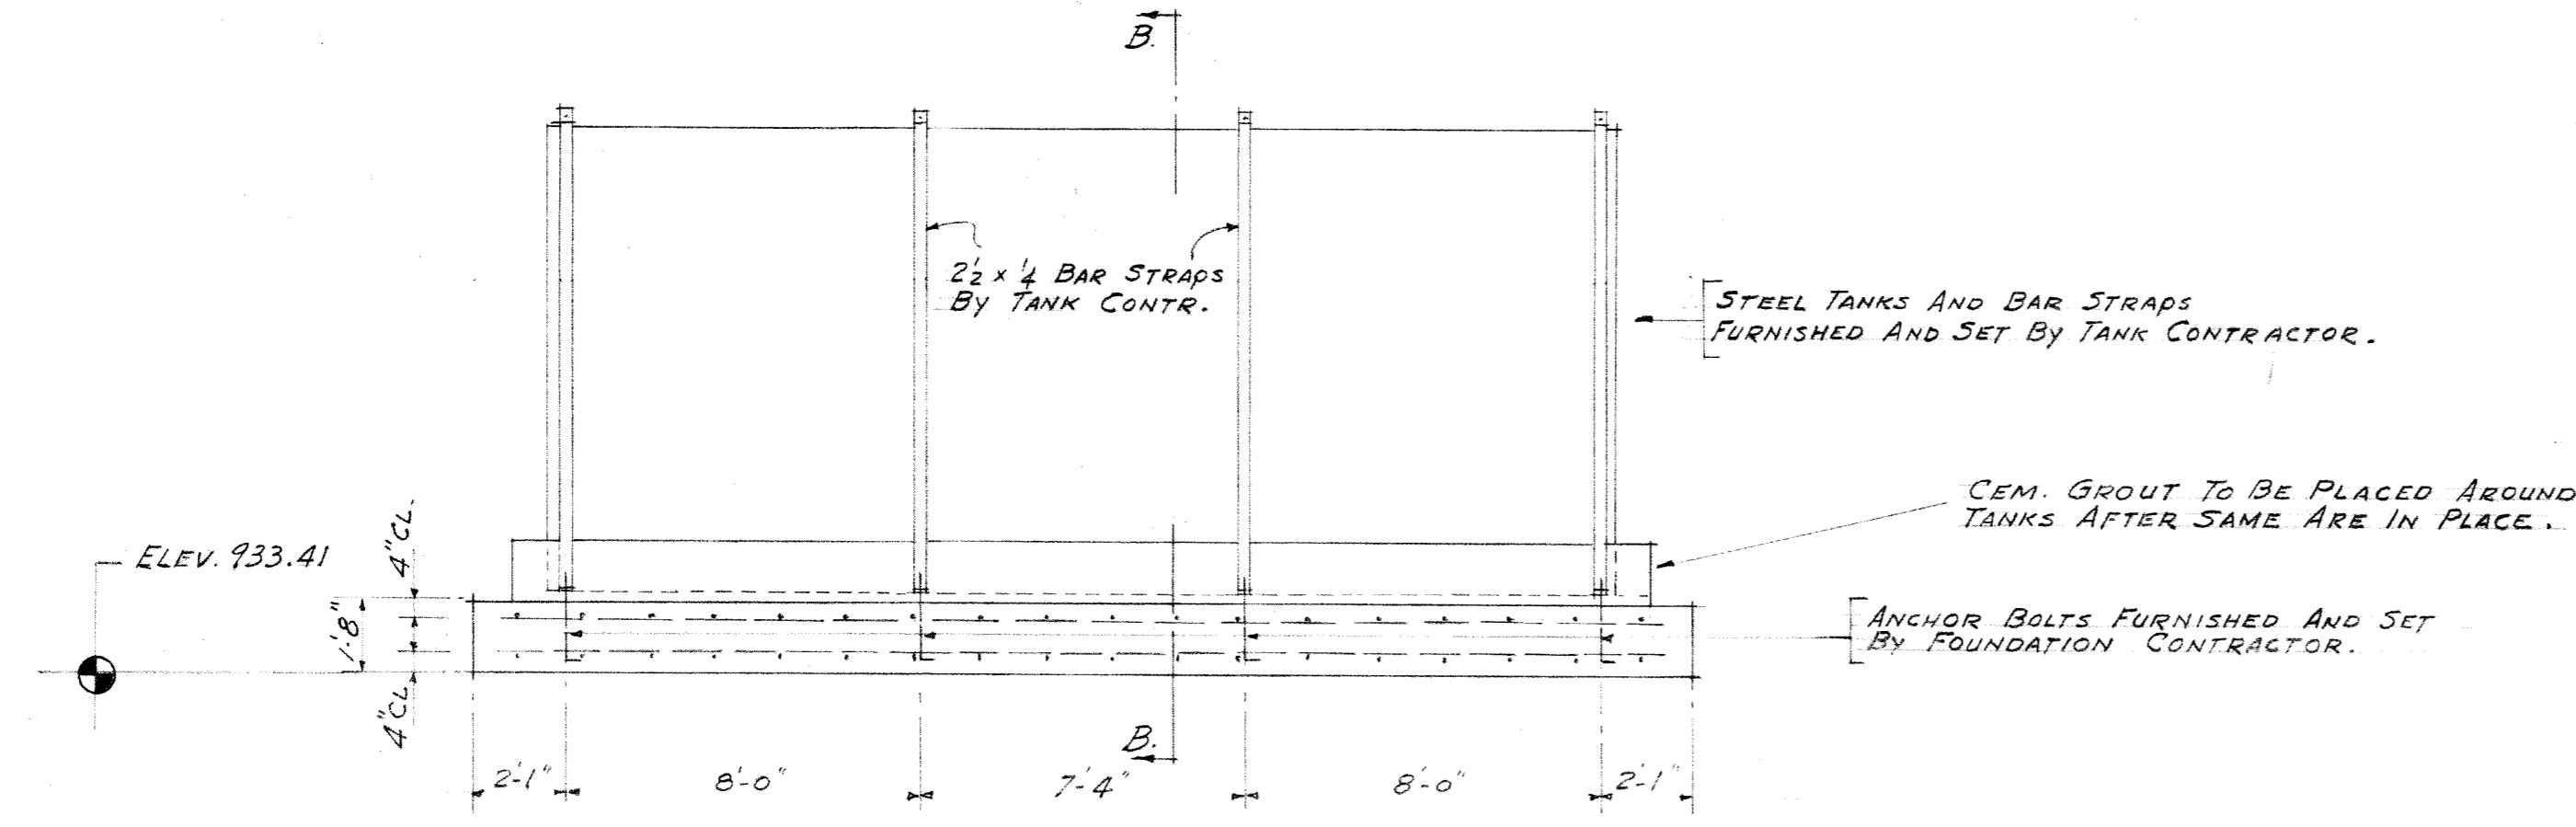


SECTION A-A
SCALE 1/4" = 1'-0"

SECTION B-B
SCALE 1/4" = 1'-0"

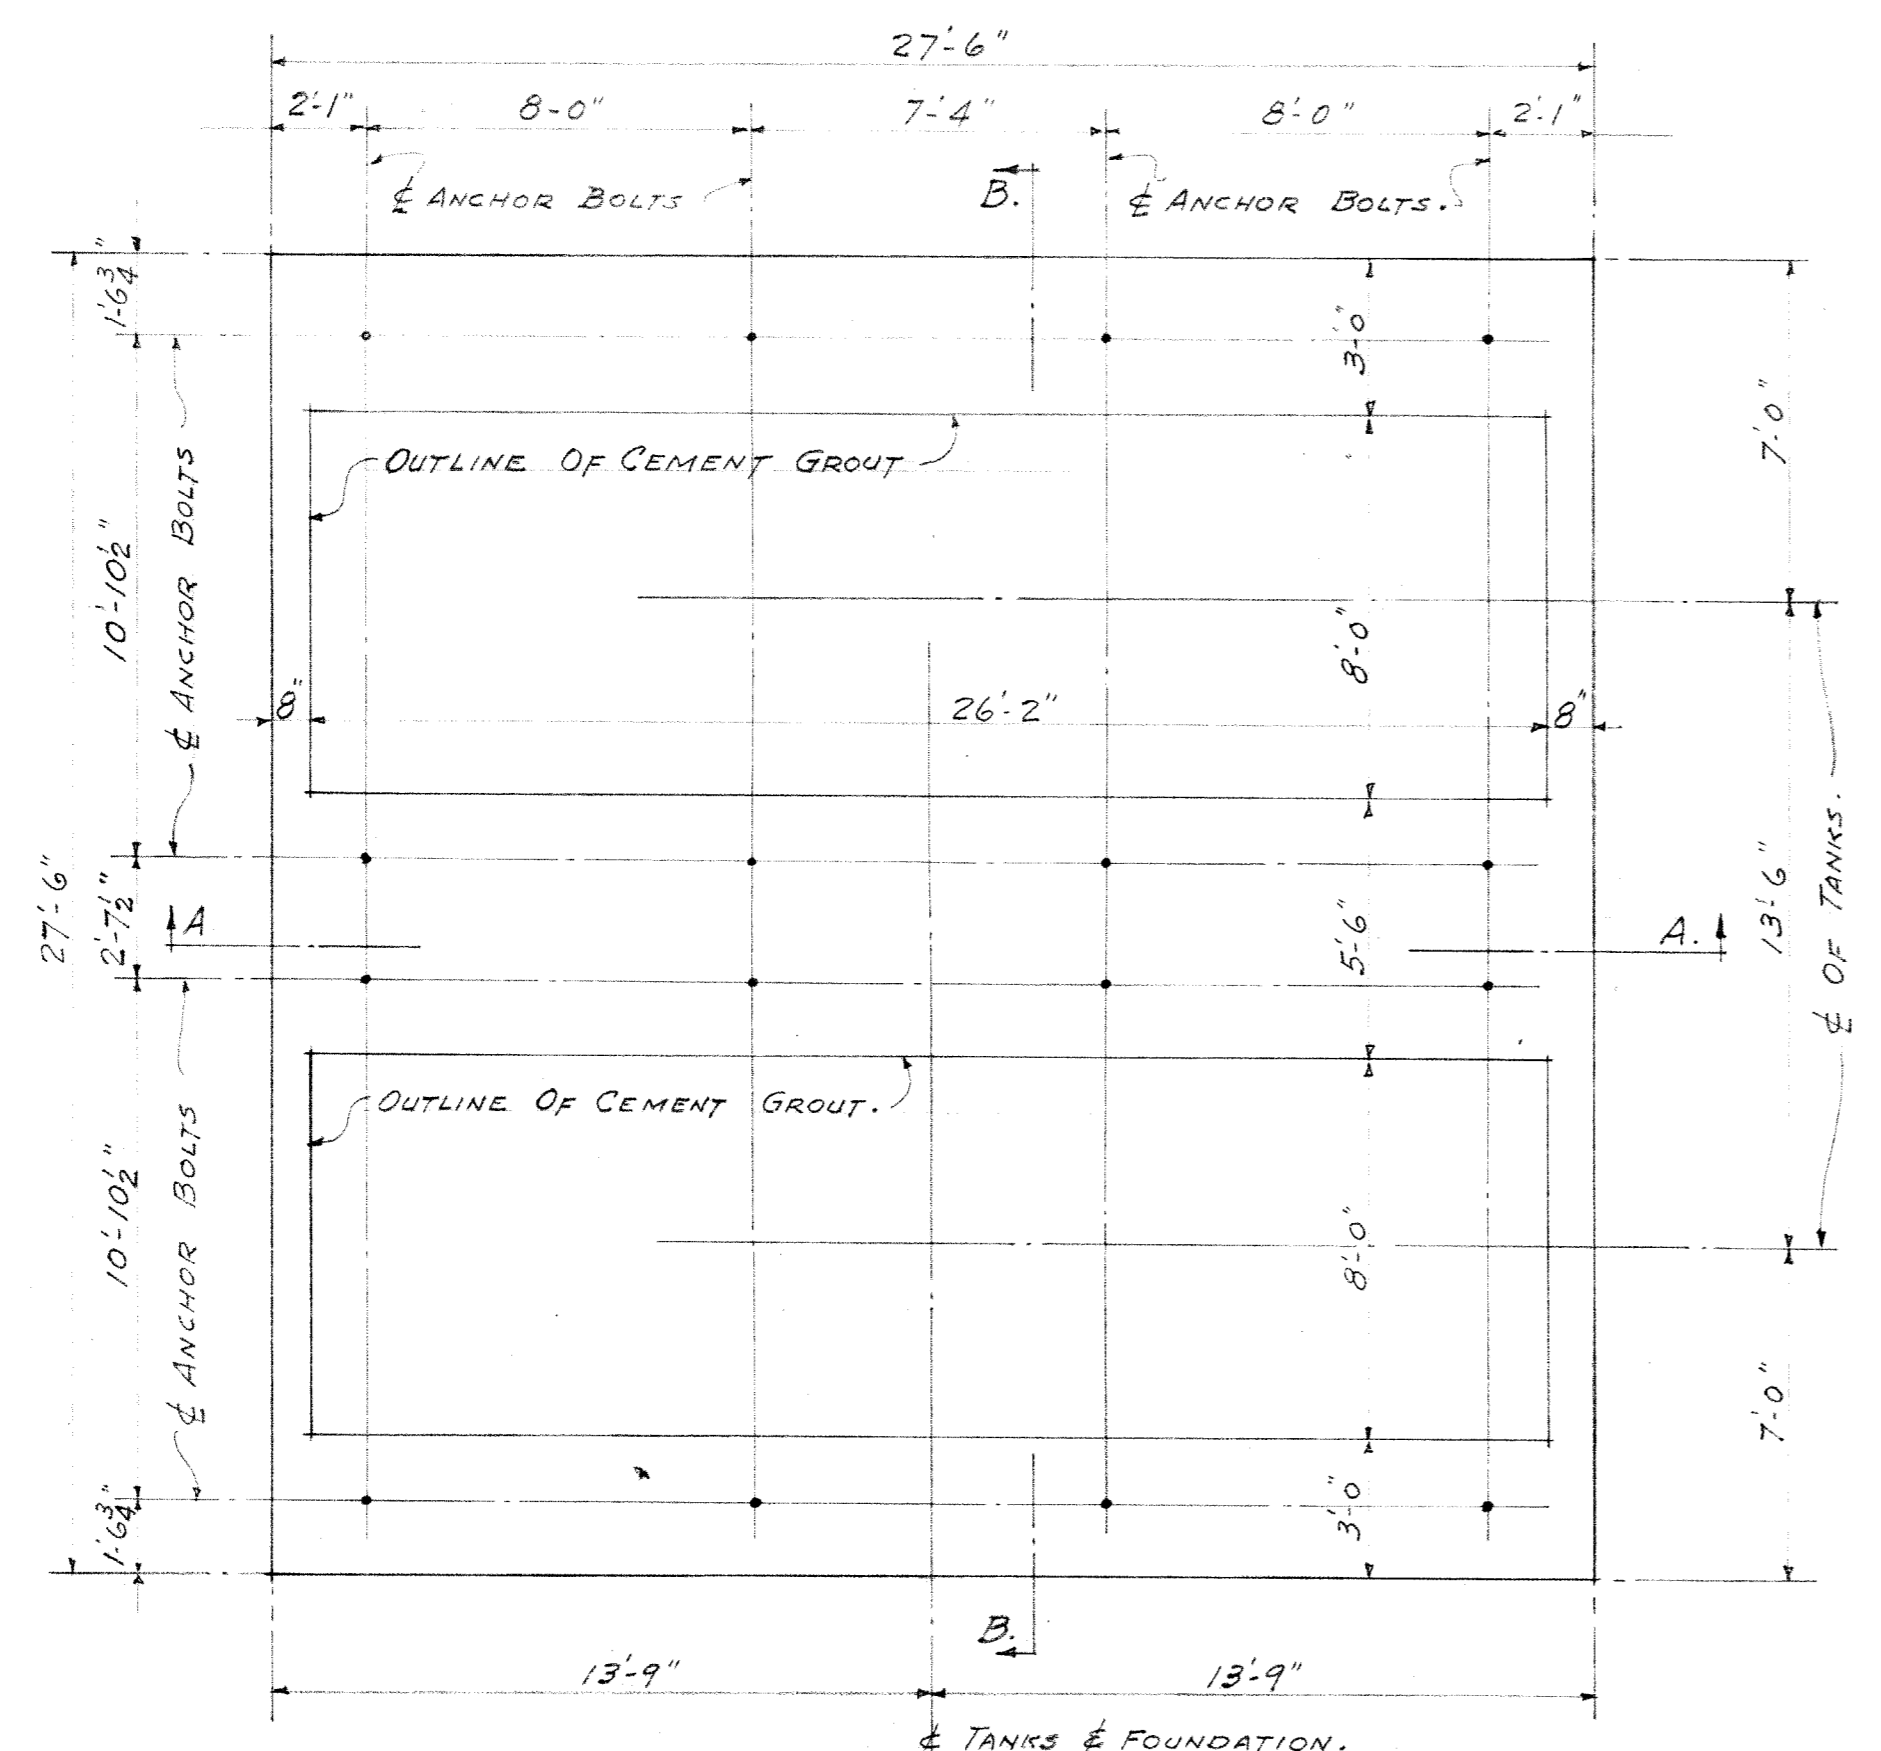

REINF. FOR FOUNDATION SLAB
 78 # ST. 18# c/c EA. WAY. BOT. OF SLAB.
 76 # ST. 18# c/c " " " TOP " "

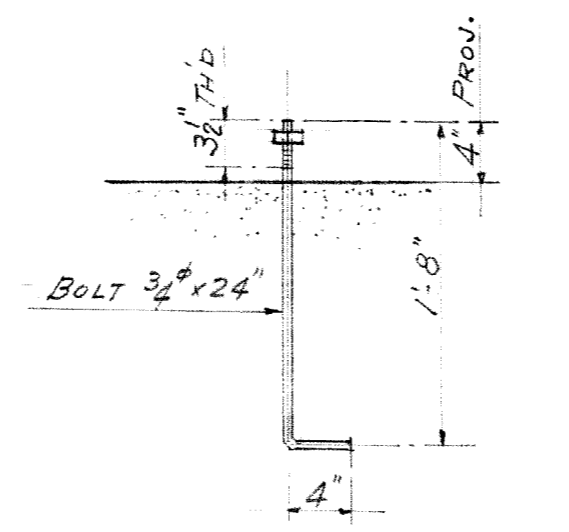

DETAIL OF ANCHOR BOLTS

FOUNDATION PLAN
SCALE 1/4" = 1'-0"

WILBUR WATSON AND ASSOCIATES
 ARCHITECTS AND ENGINEERS
 Cleveland, Ohio
 Ravenna, Ohio

CONSTRUCTION DIVISION
 OFFICE OF THE QUARTERMASTER GENERAL
RAVENNA ORDNANCE PLANT
 TRANSPORTATION AREA
 FOUNDATION PLAN & DETAILS
 UNDERGROUND TANKS
 FOR DIESEL OIL STORAGE

SCALE	AS NOTED.
REVISIONS	
DATE	10-10-41
BY	8034
DATE	1056-301

APPROVED BY: *John J. Brown*
 LT. COL. Q.M.C. (acting)
 CONST. QUARTERMASTER

10-13-91