


* FIRST FLOOR PLAN - CARPENTER SHOP, SHOOK STORAGE & CRATE ASSEMBLY.
SCALE 1/8" = 1'-0"

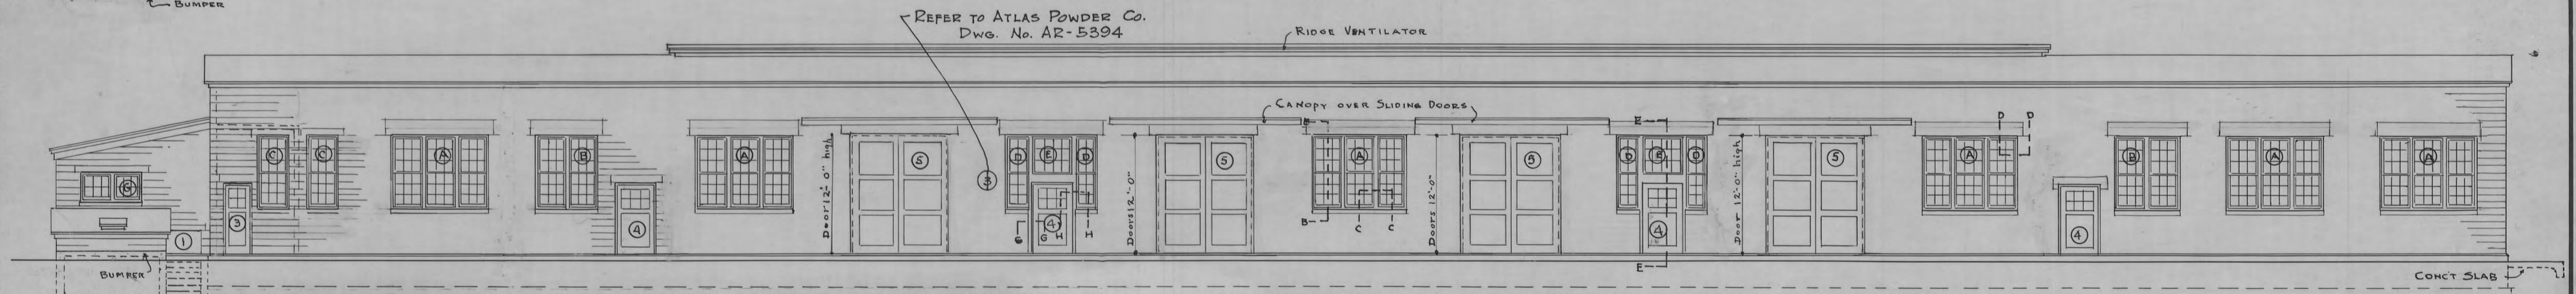

* EAST ELEVATION. CARPENTER SHOP, SHOOK STORAGE & CRATE ASSEMBLY.
SCALE 1/8" = 1'-0"

* WINDOW LINTEL & SILL SCHEDULE


DESIGNATION	OPENING WIDTH	SIZE OF LINTEL	NO. - SIZE & LGTH OF ϕ	LGTH OF SILL	NO. - SIZE & LGTH ϕ
A	10'-2"	8" X 16"	2 - 1/2" ϕ X 11'-2"	10'-2"	2 - 1/2" ϕ X 10'-0"
B	6'-9"	8" X 16"	2 - 3/8" ϕ X 7'-9"	6'-9"	2 - 1/2" ϕ X 6'-8"
C	3'-4"	8" X 8"	2 - 1/2" ϕ X 4'-4"	3'-4"	2 - 1/2" ϕ X 3'-3"
D-E-D	10'-2"	8" X 16"	2 - 1/2" ϕ X 11'-2"	2-2 1/2" ϕ	4 - 1/2" ϕ X 2'-4"
F	6'-9"	8" X 16"	2 - 3/8" ϕ X 7'-9"	6'-9"	3 - 1/2" ϕ X 6'-8"
DOUBLE LOUVER	4'-0"	8" X 8"	2 - 1/2" ϕ X 5'-0"	4'-0"	2 - 1/2" ϕ X 3'-11"
SINGLE LOUVER	1'-6"	8" X 8"	2 - 1/2" ϕ X 2'-6"	1'-6"	2 - 1/2" ϕ X 1'-5"
G	6'-9"	8" X 8"	2 - 3/8" ϕ X 7'-9"	6'-9"	2 - 1/2" ϕ X 6'-8"

* LINTEL SCHEDULE OF DOORS


TYPE	OPENING WIDTH	SIZE LINTEL	NO. SIZE ϕ X LENGTH
1	3'-8"	8" X 8"	2 - 1/2" ϕ X 4'-8"
2	2'-10"	8" X 8"	2 - 1/2" ϕ X 3'-8"
3	2'-10"	8" X 8"	2 - 1/2" ϕ X 3'-8"
4	4'-4"	8" X 8"	2 - 1/2" ϕ X 5'-2"
5	10'-0"	8" X 16"	2 - 3/8" ϕ X 11'-2"
6	6'-0"	8" X 8"	2 - 3/8" ϕ X 7'-2"
7	8'-0"	8" X 16"	2 - 3/8" ϕ X 9'-2"
8	INSIDE SLIDING	8" X 16"	2 - 3/8" ϕ X 9'-2"
9	FLAP 5'-6" X 4'-0"	8" X 8"	SEE SILL WINDOW "F"
10	FLAP 14'-8"	8" X 16"	3 - 3/8" ϕ X 17'-0"

* DOOR SCHEDULE

TYPE	SIZE	DESCRIPTION	SIZE	HARDWARE
1	4'-4" X 7'-4"	METAL CLAD	2 1/4"	LAP TYPE
2	2'-6" X 7'-0"	2-PANEL PINE	1 3/4"	REGULAR
3	2'-6" X 7'-0"	GLAZED-GLTS. PANEL BELOW	1 3/4"	REGULAR
4	4'-0" X 7'-0"	GLAZED-GLTS. PANEL BELOW	1 3/4"	REGULAR
5	2 @ 5'-0" X 12'-0"	OUTSIDE SLIDING-IN PAIRS-PANELED	2 1/4"	OVERHEAD TRACK TROLLEY & FLOOR ROLLERS
6	6'-0" X 8'-0"	VERTICAL LIFT-PANELED	2 1/4"	GUIDES & COUNTER BALANCE
7	8'-0" X 8'-0"	VERTICAL LIFT-PANELED	2 1/4"	GUIDES & COUNTER BALANCE
8	8'-0" X 8'-0"	INSIDE SLIDING	1 3/4"	REGULAR.

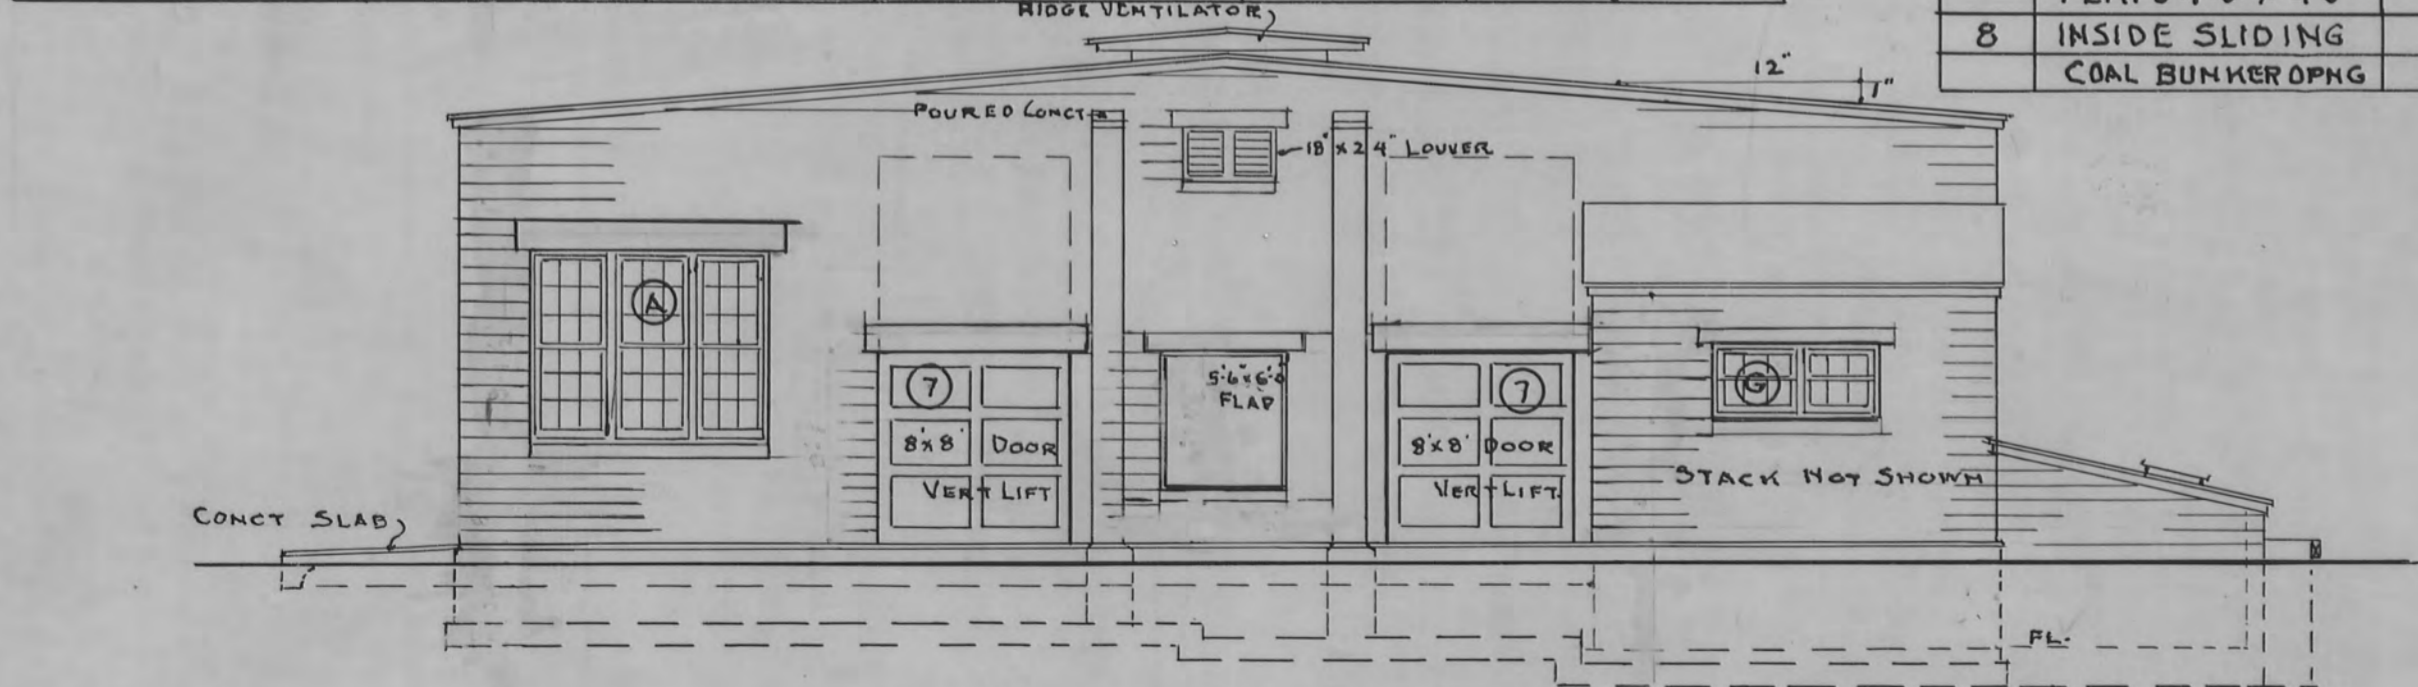

* SOUTH ELEVATION * CARPENTER SHOP, SHOOK STORAGE & CRATE ASSEMBLY.
SCALE 1/8" = 1'-0"

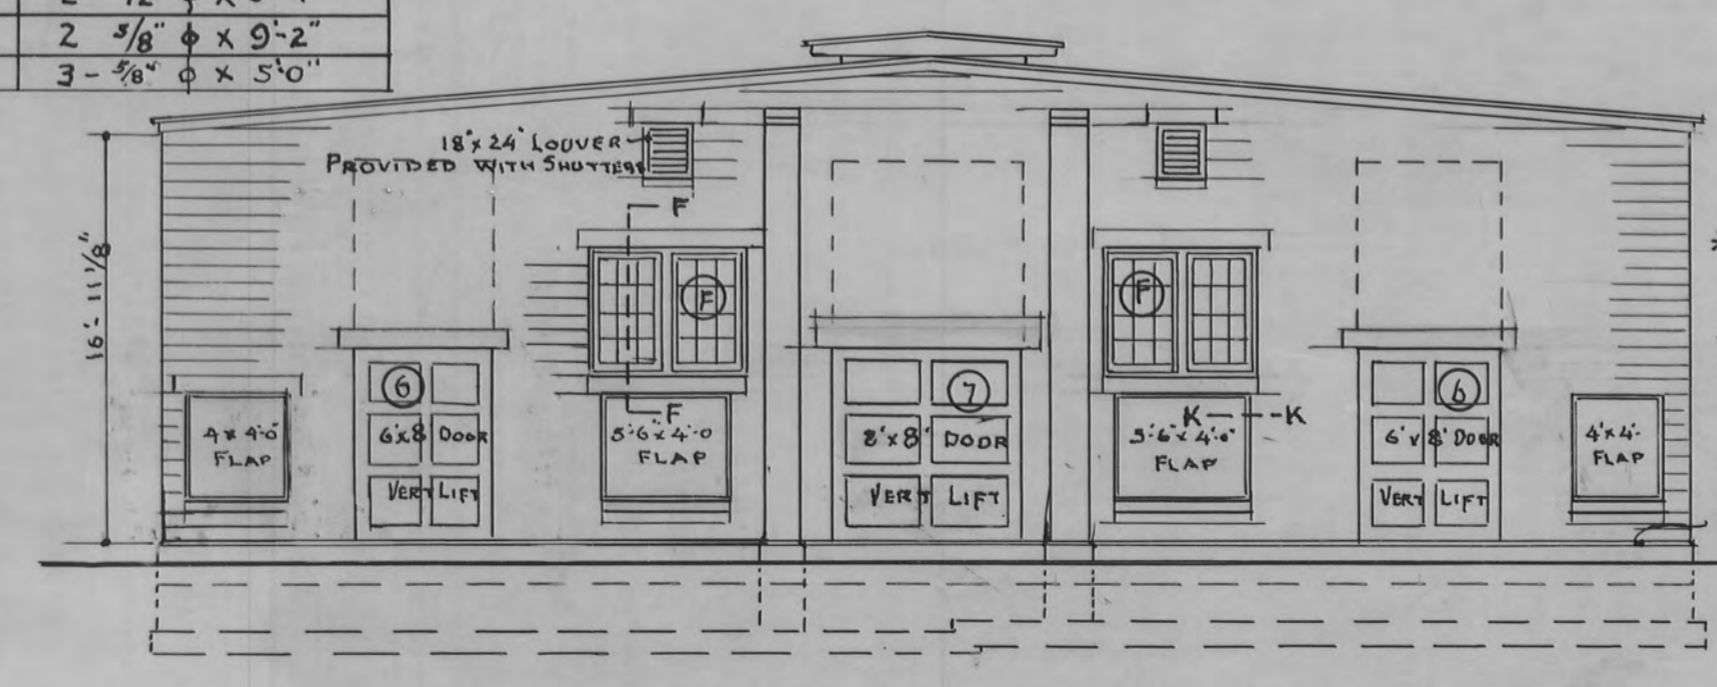

* NORTH ELEVATION * CARPENTER SHOP, SHOOK STORAGE & CRATE ASSEMBLY.
SCALE 1/8" = 1'-0"

NOTES:
 * 1 - Window Lintel & Sill Schedule, Lintel Schedule of Doors, & Type B of Door Schedule Added.
 * 2 - Window @ Boiler Room Added
 * 3 - Outside wall dimensions adjacent to office changed to allow proper jamb clearance between Door 3 & Window 3
 * 4 - Proper identification of Floor Plan PLATFORM & ELEVATIONS PROVIDED SURVEY

DATE AUGUST 14th, 1956
 CONTRACT NO. DA-11-193-ORD-65
 TRYGVE HOFF & ASSOCIATES
 REV. BY K.C. ENGR. BY E.N.M.
 APPROVED GEN. PLAN 6988-636 A

REVISIONS NO. 2, 3, 4 AND 5 APPROVED BY
 L. H. EATON - PLANT ENGINEER
 C. H. WILLISTON - ASST. GEN'L MGR.
 G. W. MELDRUM - LT. COL. ORD. DEPT. COMMANDING

MARVIN L. KAER (SIGNED)
 MARVIN L. KAER
 MAJOR ORDNANCE DEPT.
 COMMANDING OFFICER

THE JENNINGS-LAWRENCE CO.
 ARCHITECT-ENGINEER
 COLUMBUS, O. RAVENNA, O.

CONSTRUCTION DIVISION
 OFFICE OF THE CHIEF OF ENGINEERS

SCALE 1/8" = 1'-0"

REVISIONS
 * Nov 2, 1952 T.R.B.
 (2) D.L.D. 11/14/52
 (3) E.S. 11/14/52
 (4) E.S. 11/14/52
 (5) E.S. 11/14/52
 (6) E.S. 11/14/52

PORTAGE ORDNANCE DEPOT
 CARPENTER SHOP - SHOOK STORAGE & CRATE ASSEMBLY BUILDING
 FLOOR PLAN & ELEVATIONS.

DRAWN BY L.W.H.
 CHECKED BY L.W.H.
 APPROVED BY F. E. SMITH (SIGNED)
 CAPT-COF E - AREA ENGR.

DATE SEPT. 30, 1942
 PLAN NUMBER 6988-638