




WEST ELEVATION OF DUNNAGE & EQUIPMENT BUILDING - BLOCK A

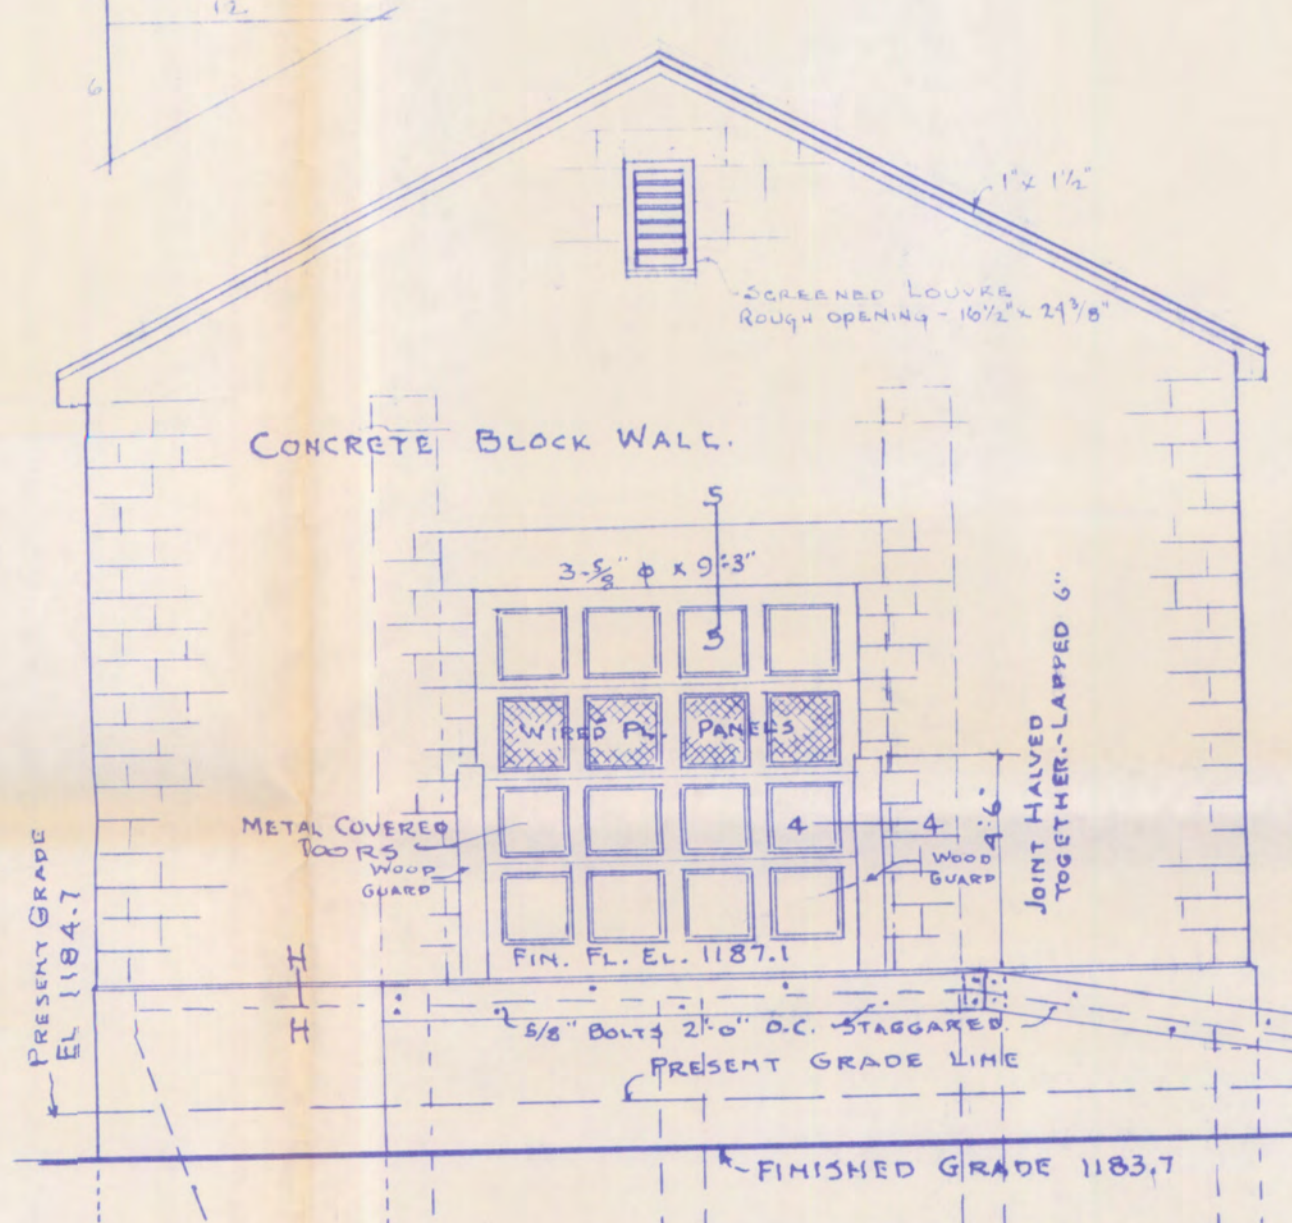


FRONT OR NORTH ELEVATION OF DUNNAGE & EQUIPMENT BUILDING. BLOCK A

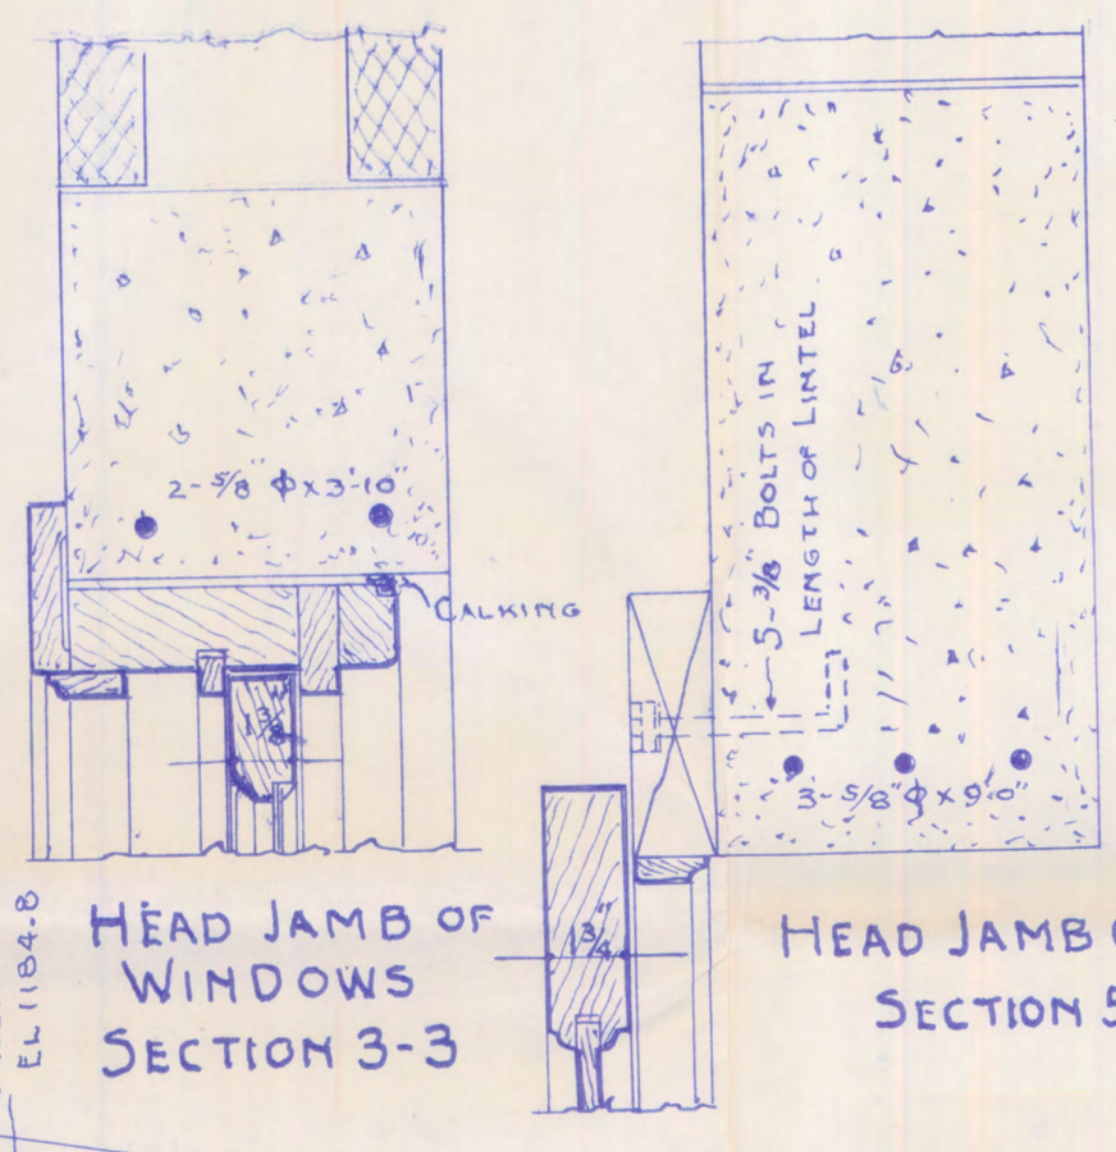


HEAD JAMB OF WINDOWS SECTION 3-3

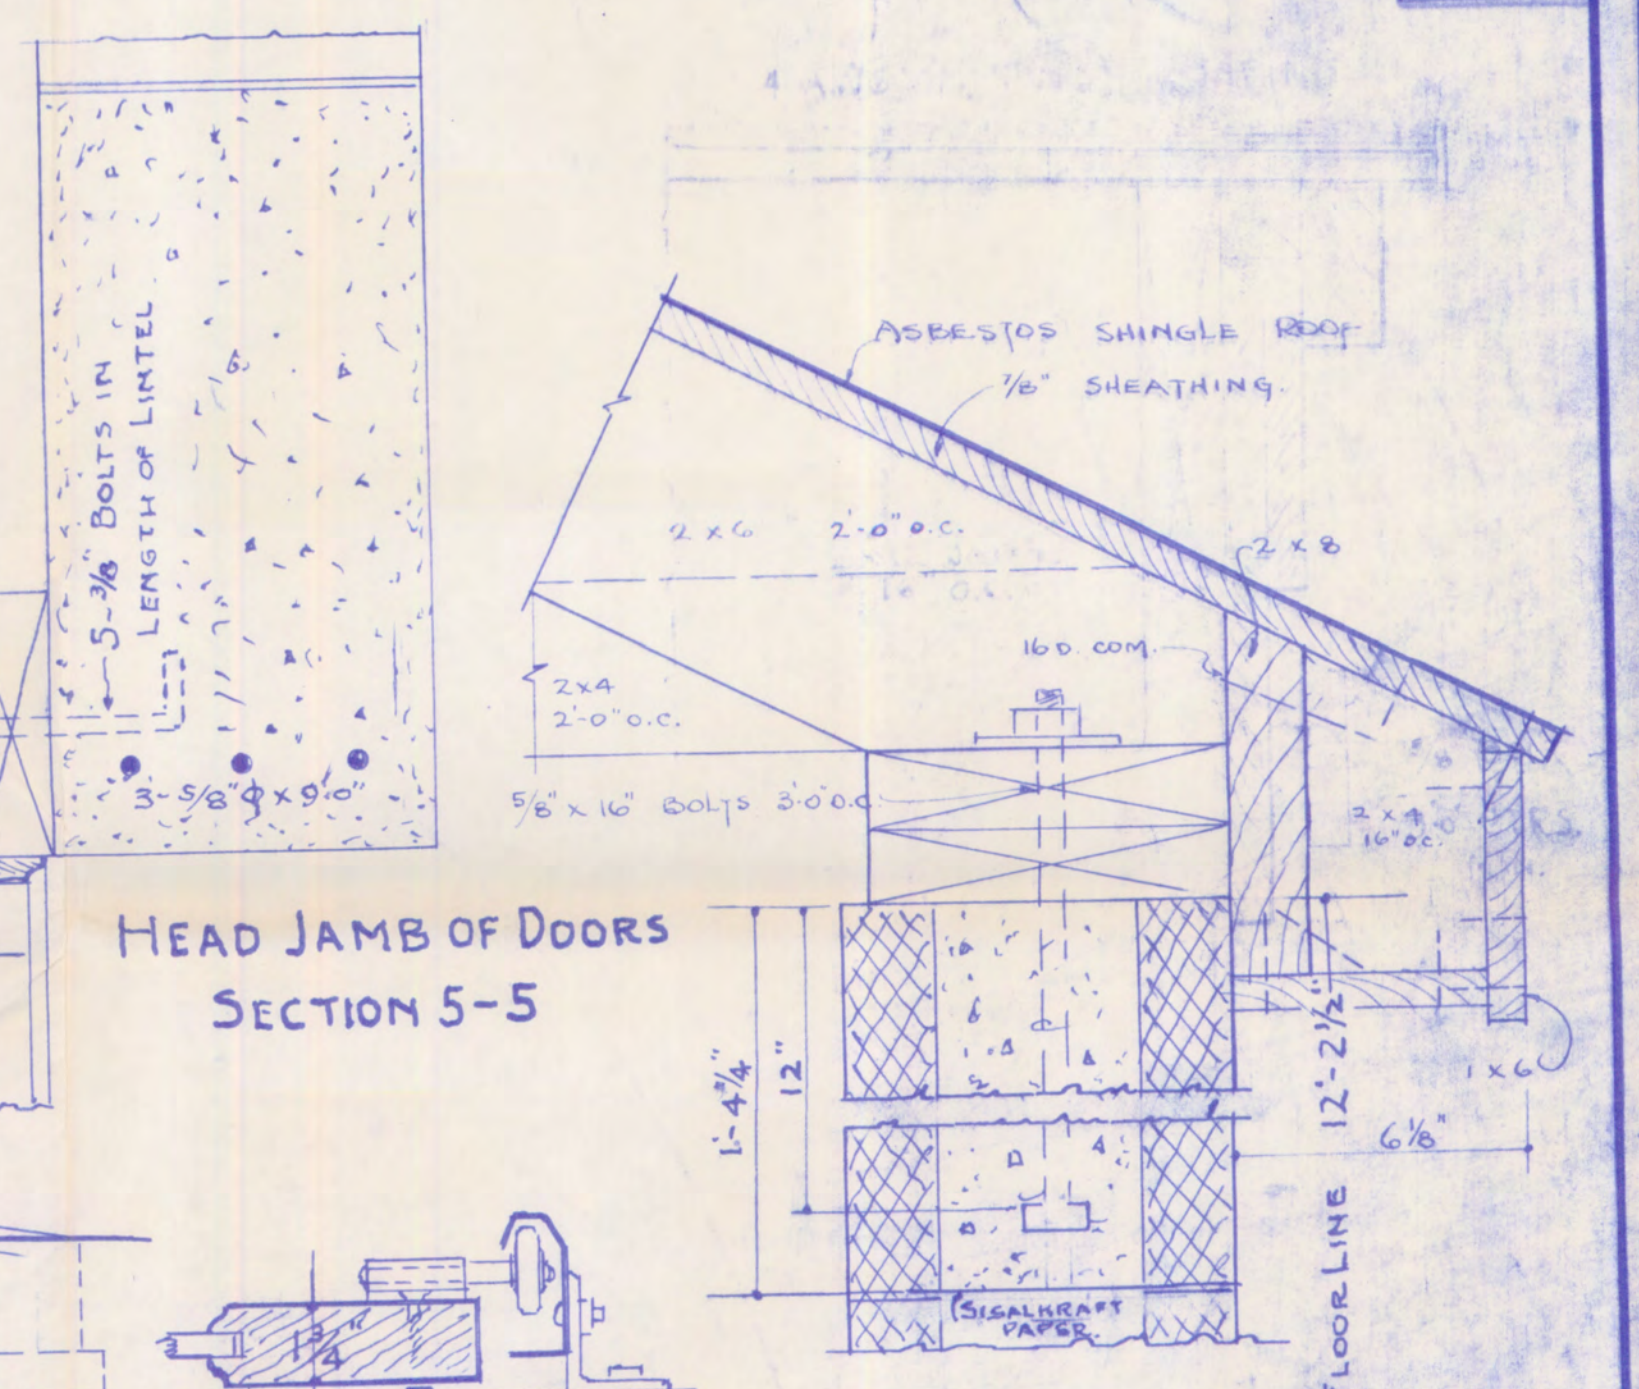


HEAD JAMB OF DOORS SECTION 5-5

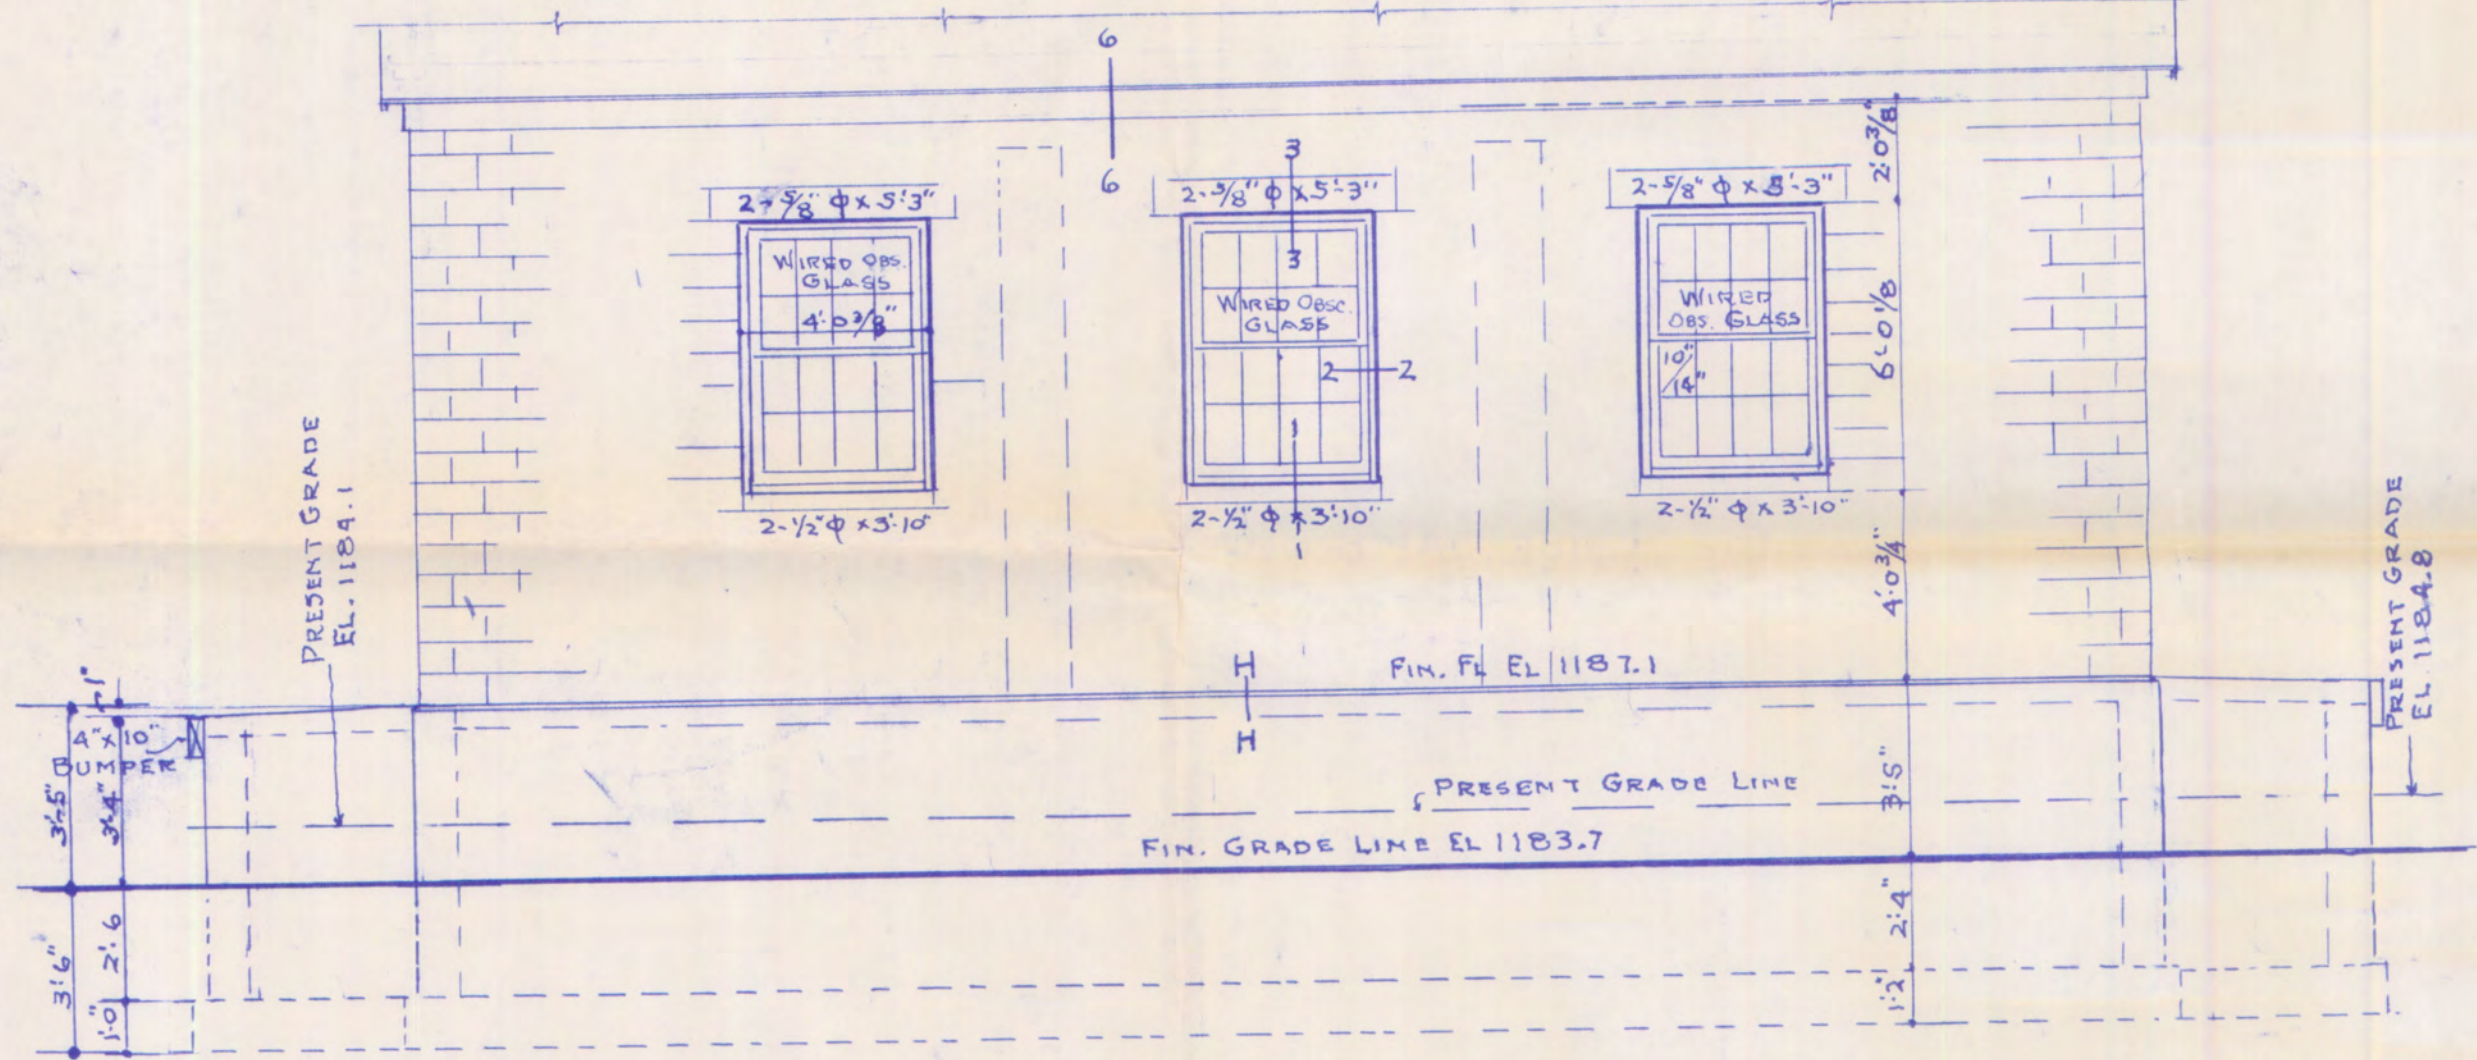


EAST ELEVATION OF DUNNAGE & EQUIPMENT BUILDING BLOCK A

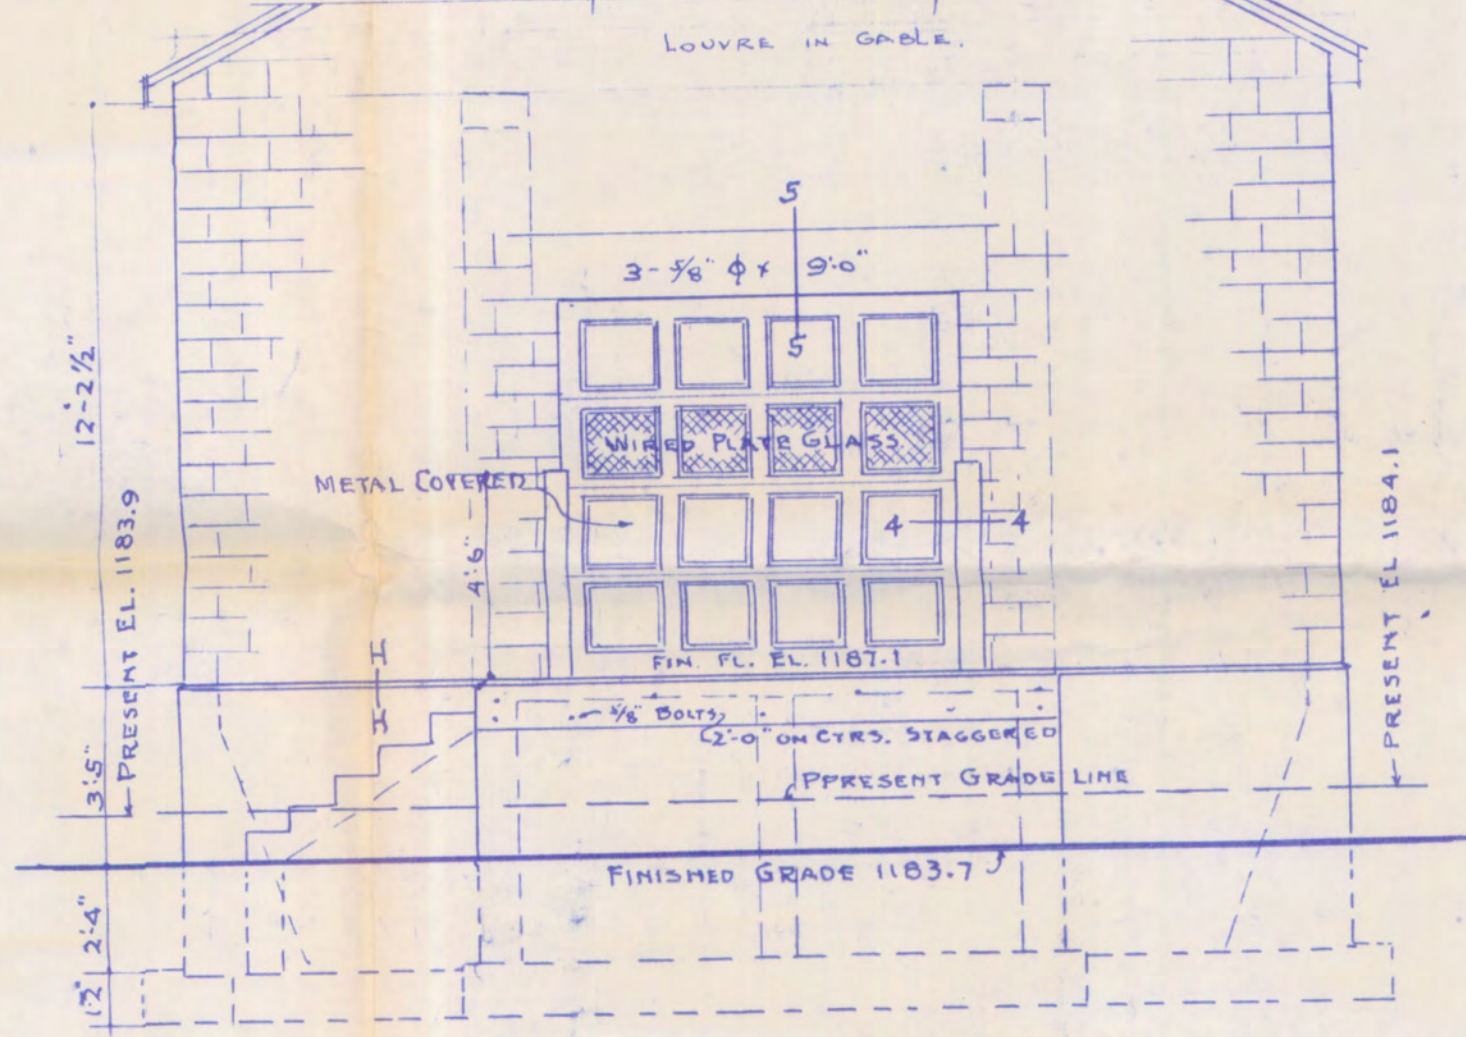

SOUTH ELEVATION OF DUNNAGE & EQUIPMENT BUILDING BLOCK A

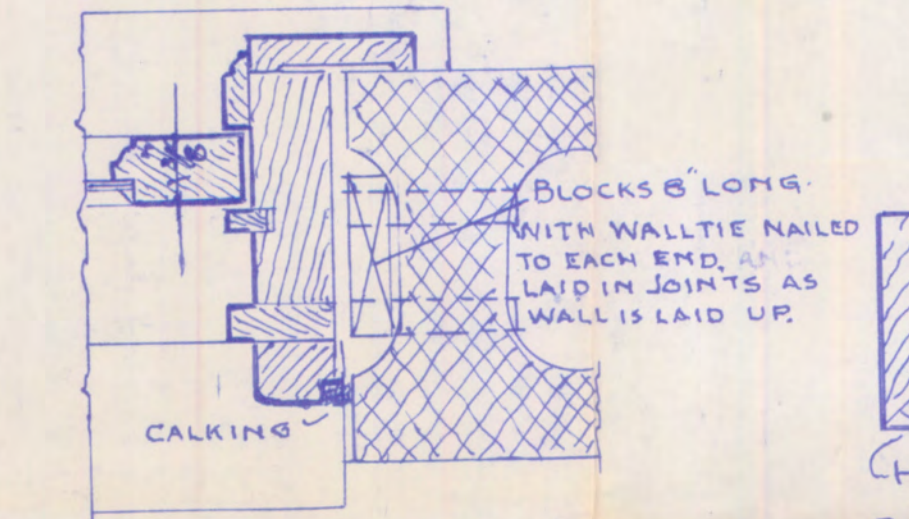


SIDE JAMB OF WINDOWS SECTION 2-2

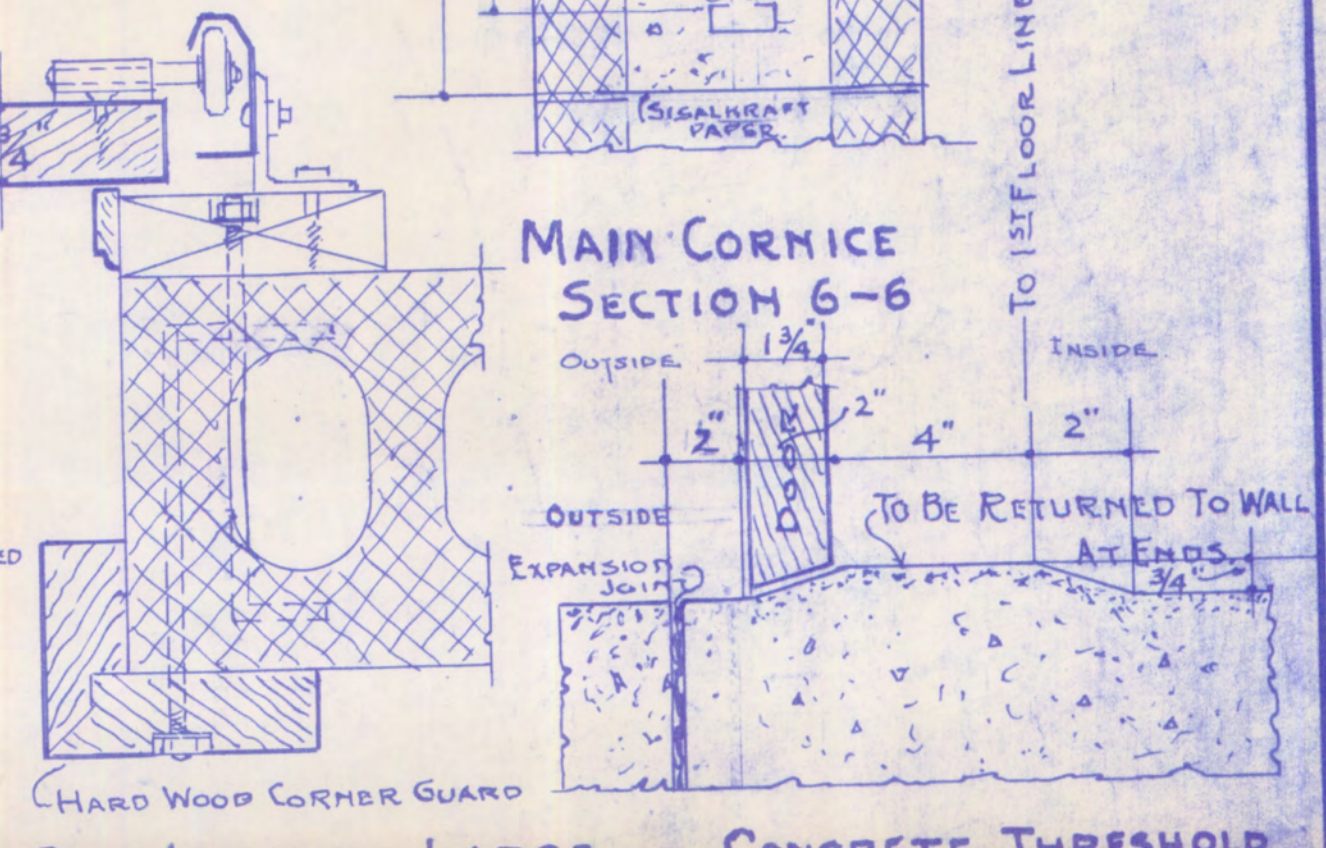


SIDE JAMB OF LARGE DOORS SECTION 4-4

CONCRETE THRESHOLD FOR LARGE DOORS SECTION 7-7

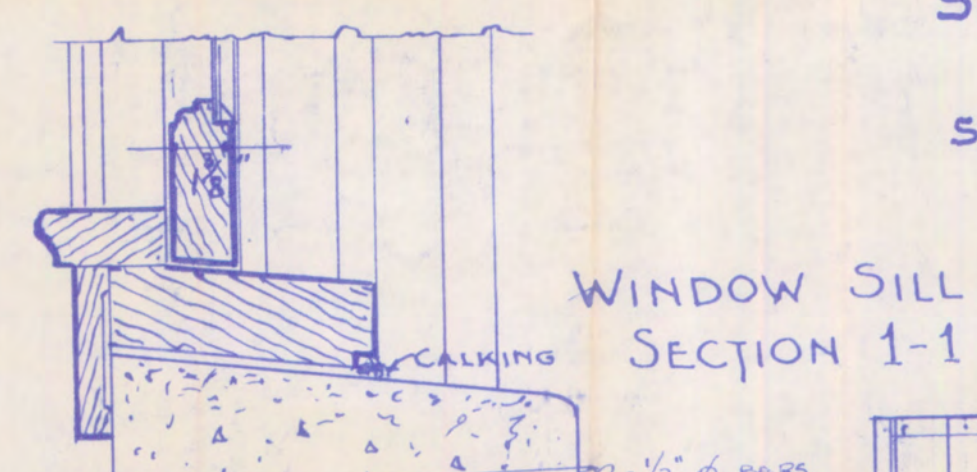


WINDOW SILL SECTION 1-1

SCALE OF DETAILS 3\"/>

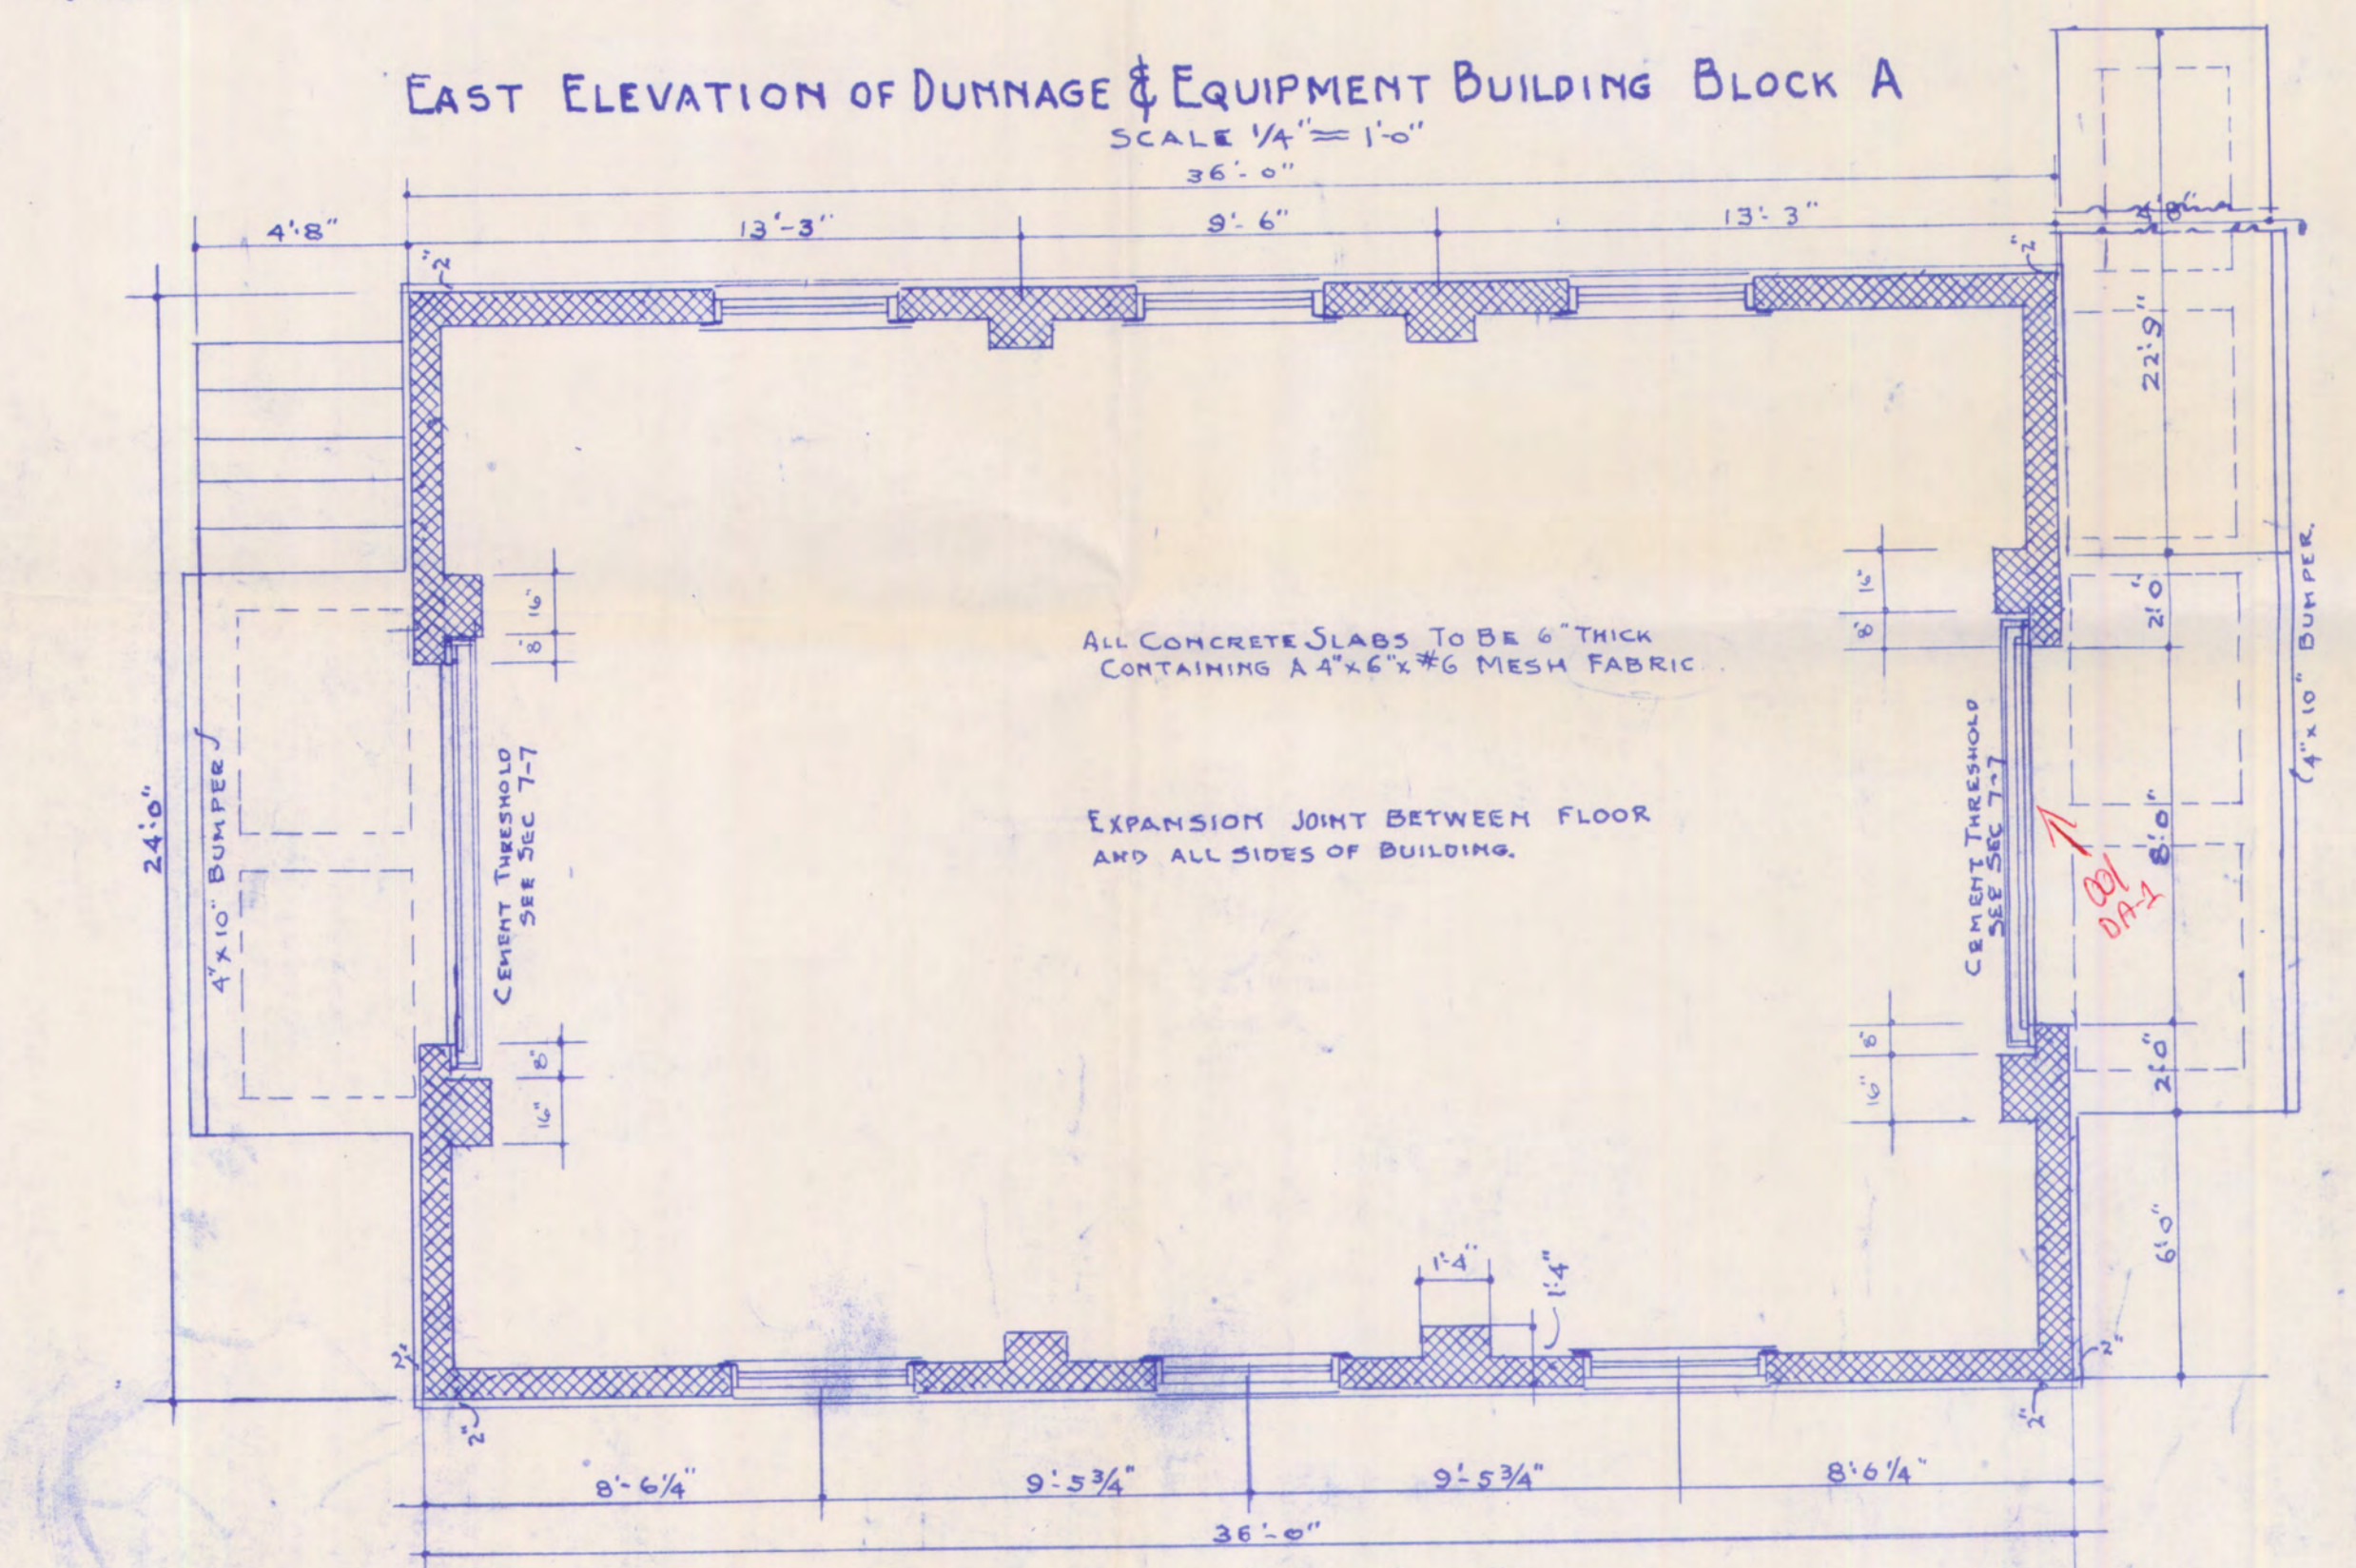

FIRST FLOOR PLAN DUNNAGE & EQUIPMENT BUILDING BLOCK A

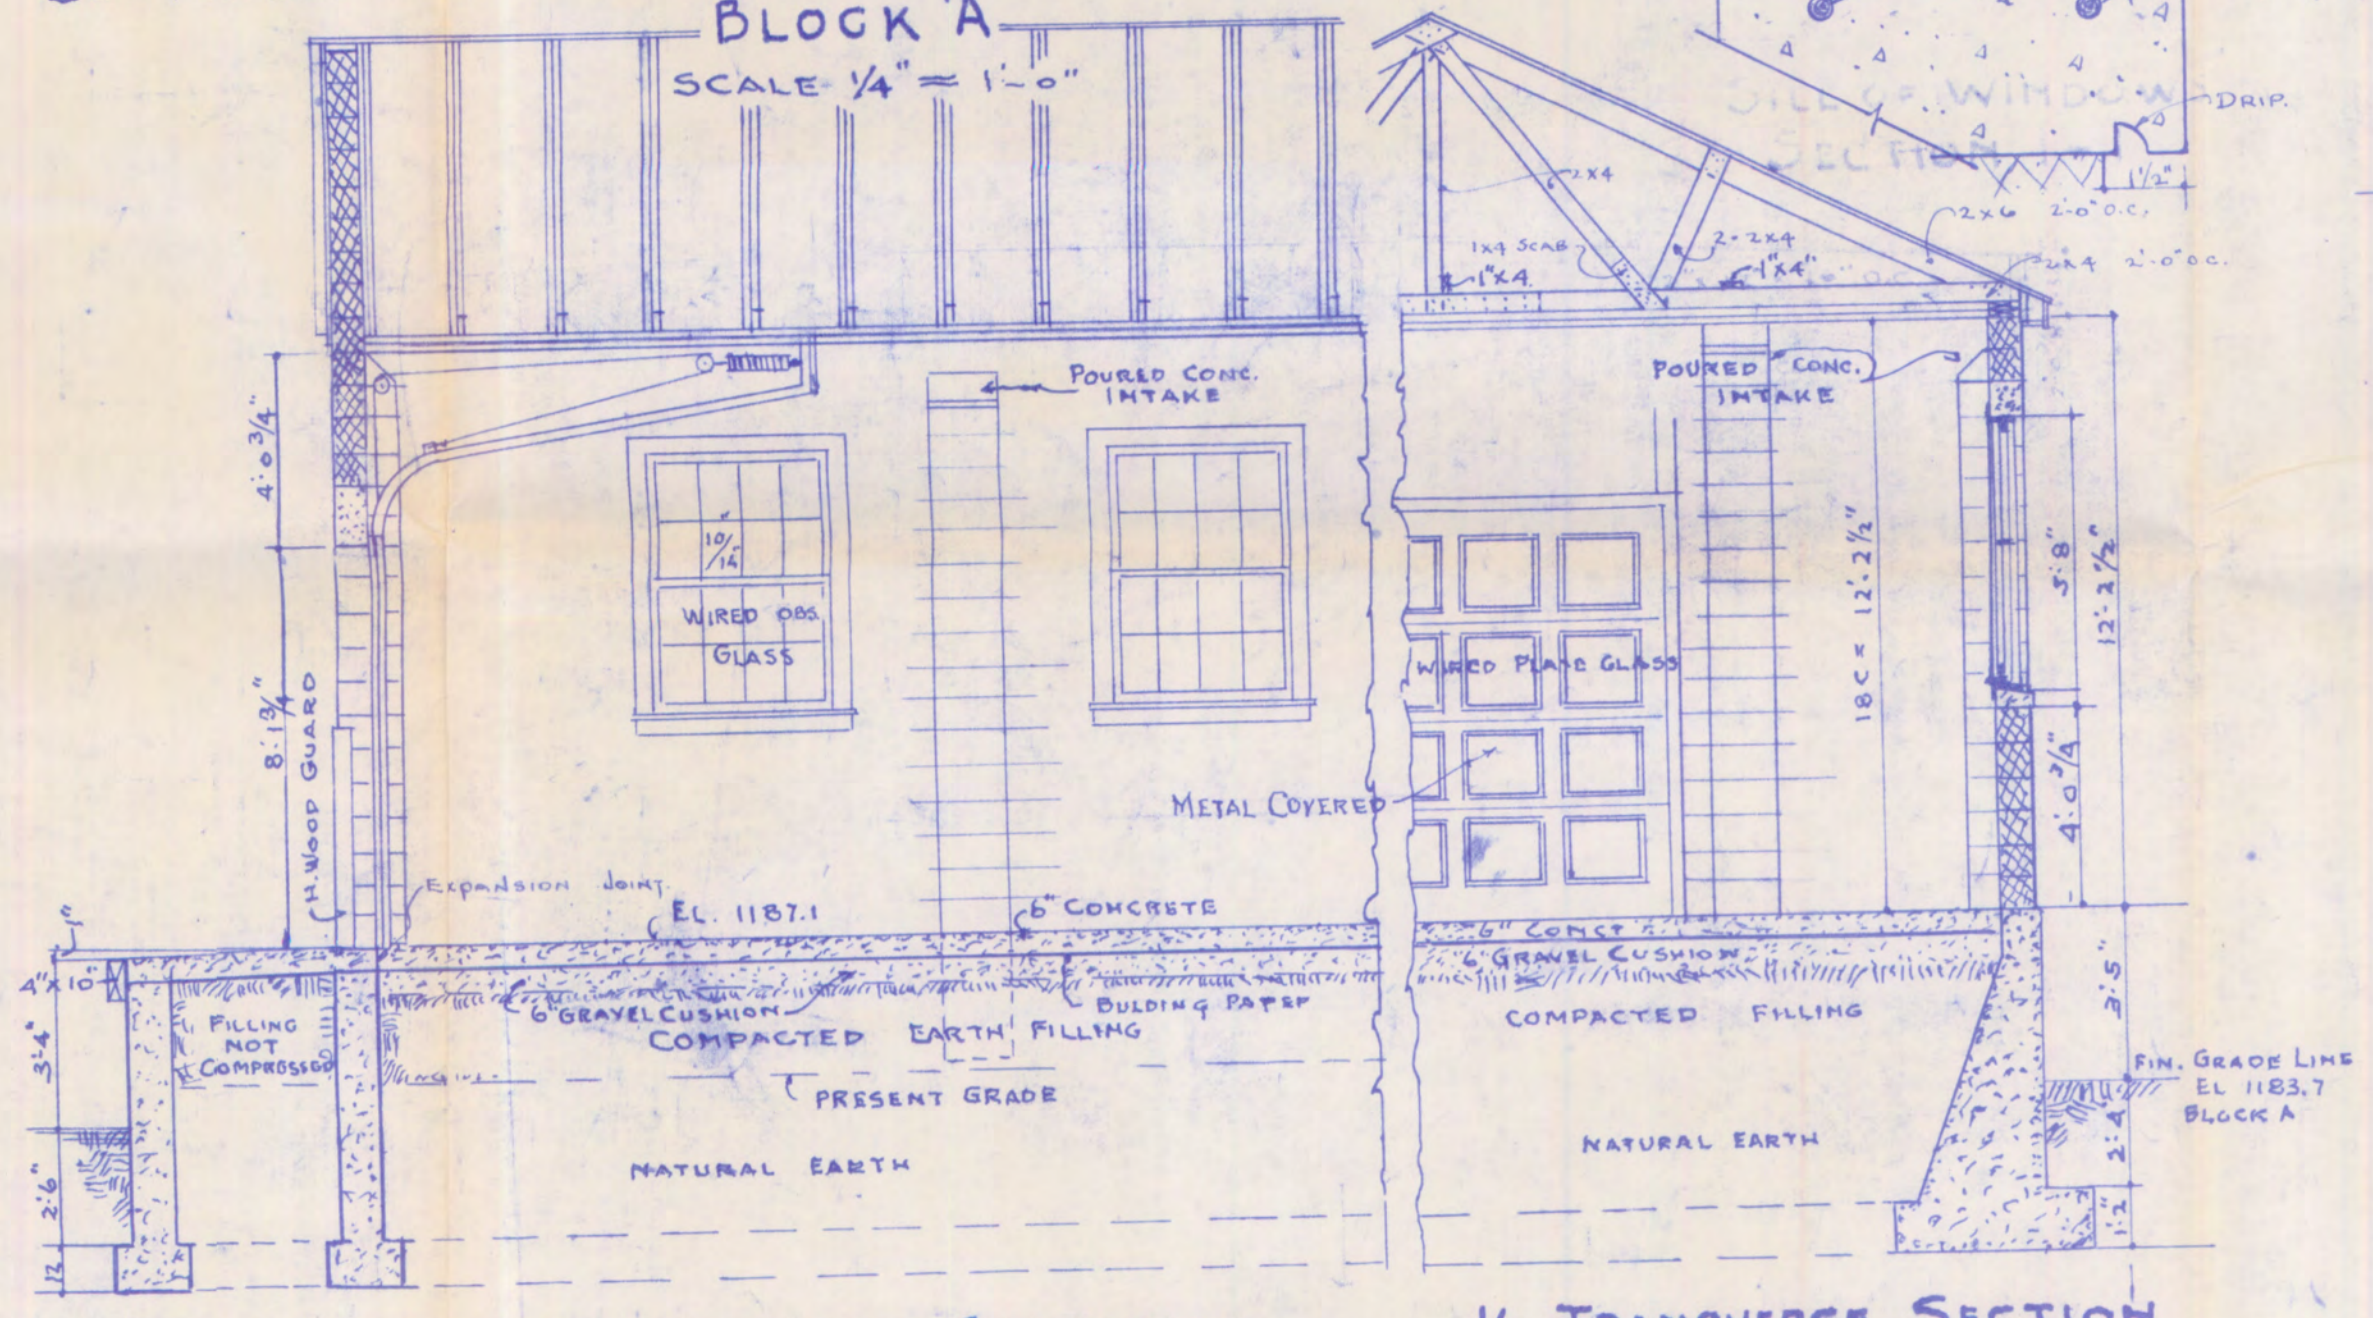


PARTIAL LONGITUDINAL SECTION DUNNAGE & EQUIPMENT BUILDING BLOCK A

1/2 TRANSVERSE SECTION DUNNAGE & EQUIPMENT BLDG BLOCK A

NOTE - THE OTHER THREE (3) DUNNAGE & EQUIPMENT BUILDINGS, BLOCK B-C & DE RESPECTIVELY, ARE THE SAME AS SHOWN FOR BUILDING BLOCK A, ABOVE FINISHED GRADE ONLY. ELEVATIONS OF BUILDINGS BLOCK B-C & DE BELOW FINISHED GRADE ARE SHOWN ON DRAWING NO C 85

SCALE 1/4\"/>

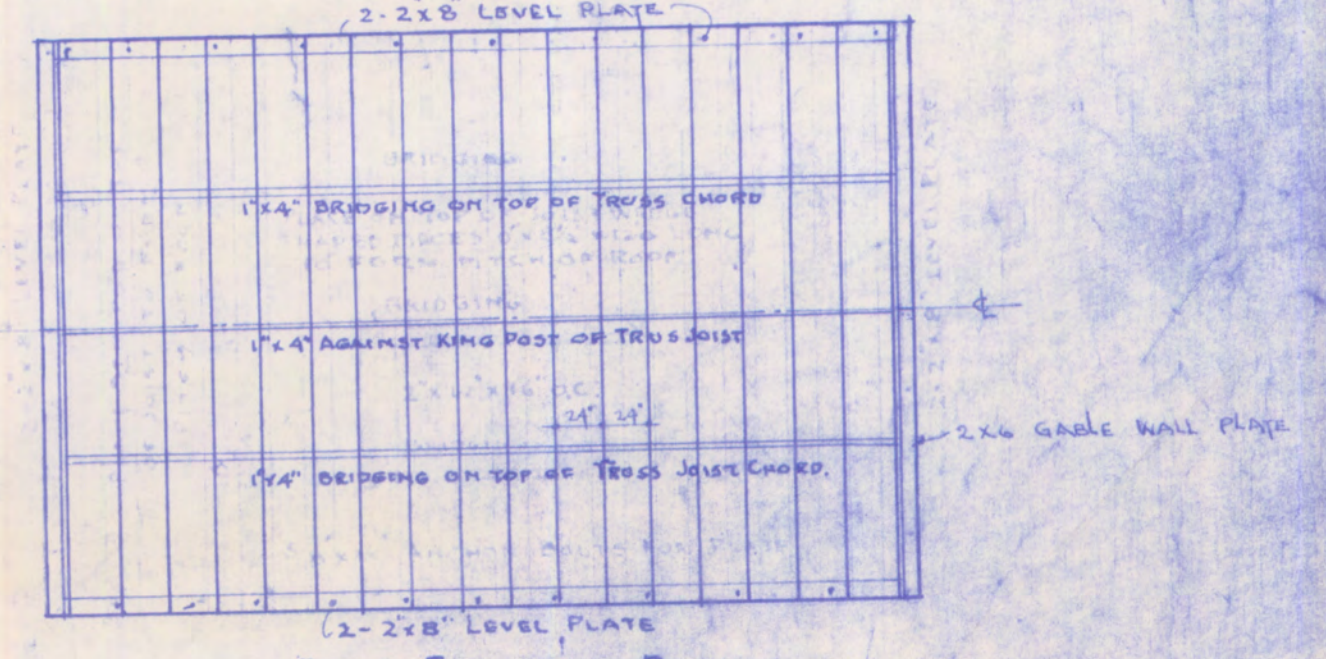

ROOF FRAMING PLAN DUNNAGE & EQUIPMENT BUILDINGS A-B-C-DE

DA-1 DB-2 DC-3 DD-4

See Gen. Plan 6283-326A
 DRAWING REVISED PER FIELD SURVEY
 DATE OCTOBER 10TH 1956
 CONTRACT NO. DA-11-173 DRD-85
 TROYE HOYT & ASSOCIATES
 REV. BY R.C. CHECKED BY F.N.M.

THE JENNINGS - LAWRENCE CO.
 ARCHITECT - ENGINEER
 COLUMBUS, O. RAVENNA, O.

SCALE	CONSTRUCTION DIVISION			DATE
AS NOTED	OFFICE OF THE CHIEF ENGINEER			OCT 20, 1942
REVISIONS	PORTAGE ORDNANCE DEPOT			
	DUNNAGE & EQUIPMENT BUILDINGS			
	ELEVATIONS - SECTIONS - DETAILS			
DRAWN BY	CHECKED BY	APPROVED BY	DIRECTION	DATE
L.W.H.	M. J. DEB	F. G. Smith		OCT 20, 1942
TRACED BY	L.W.H.	CAPT. C. F. E. AREA ENGR.		PLAN NUMBER
				6988-651