


RESTRICTED

10F

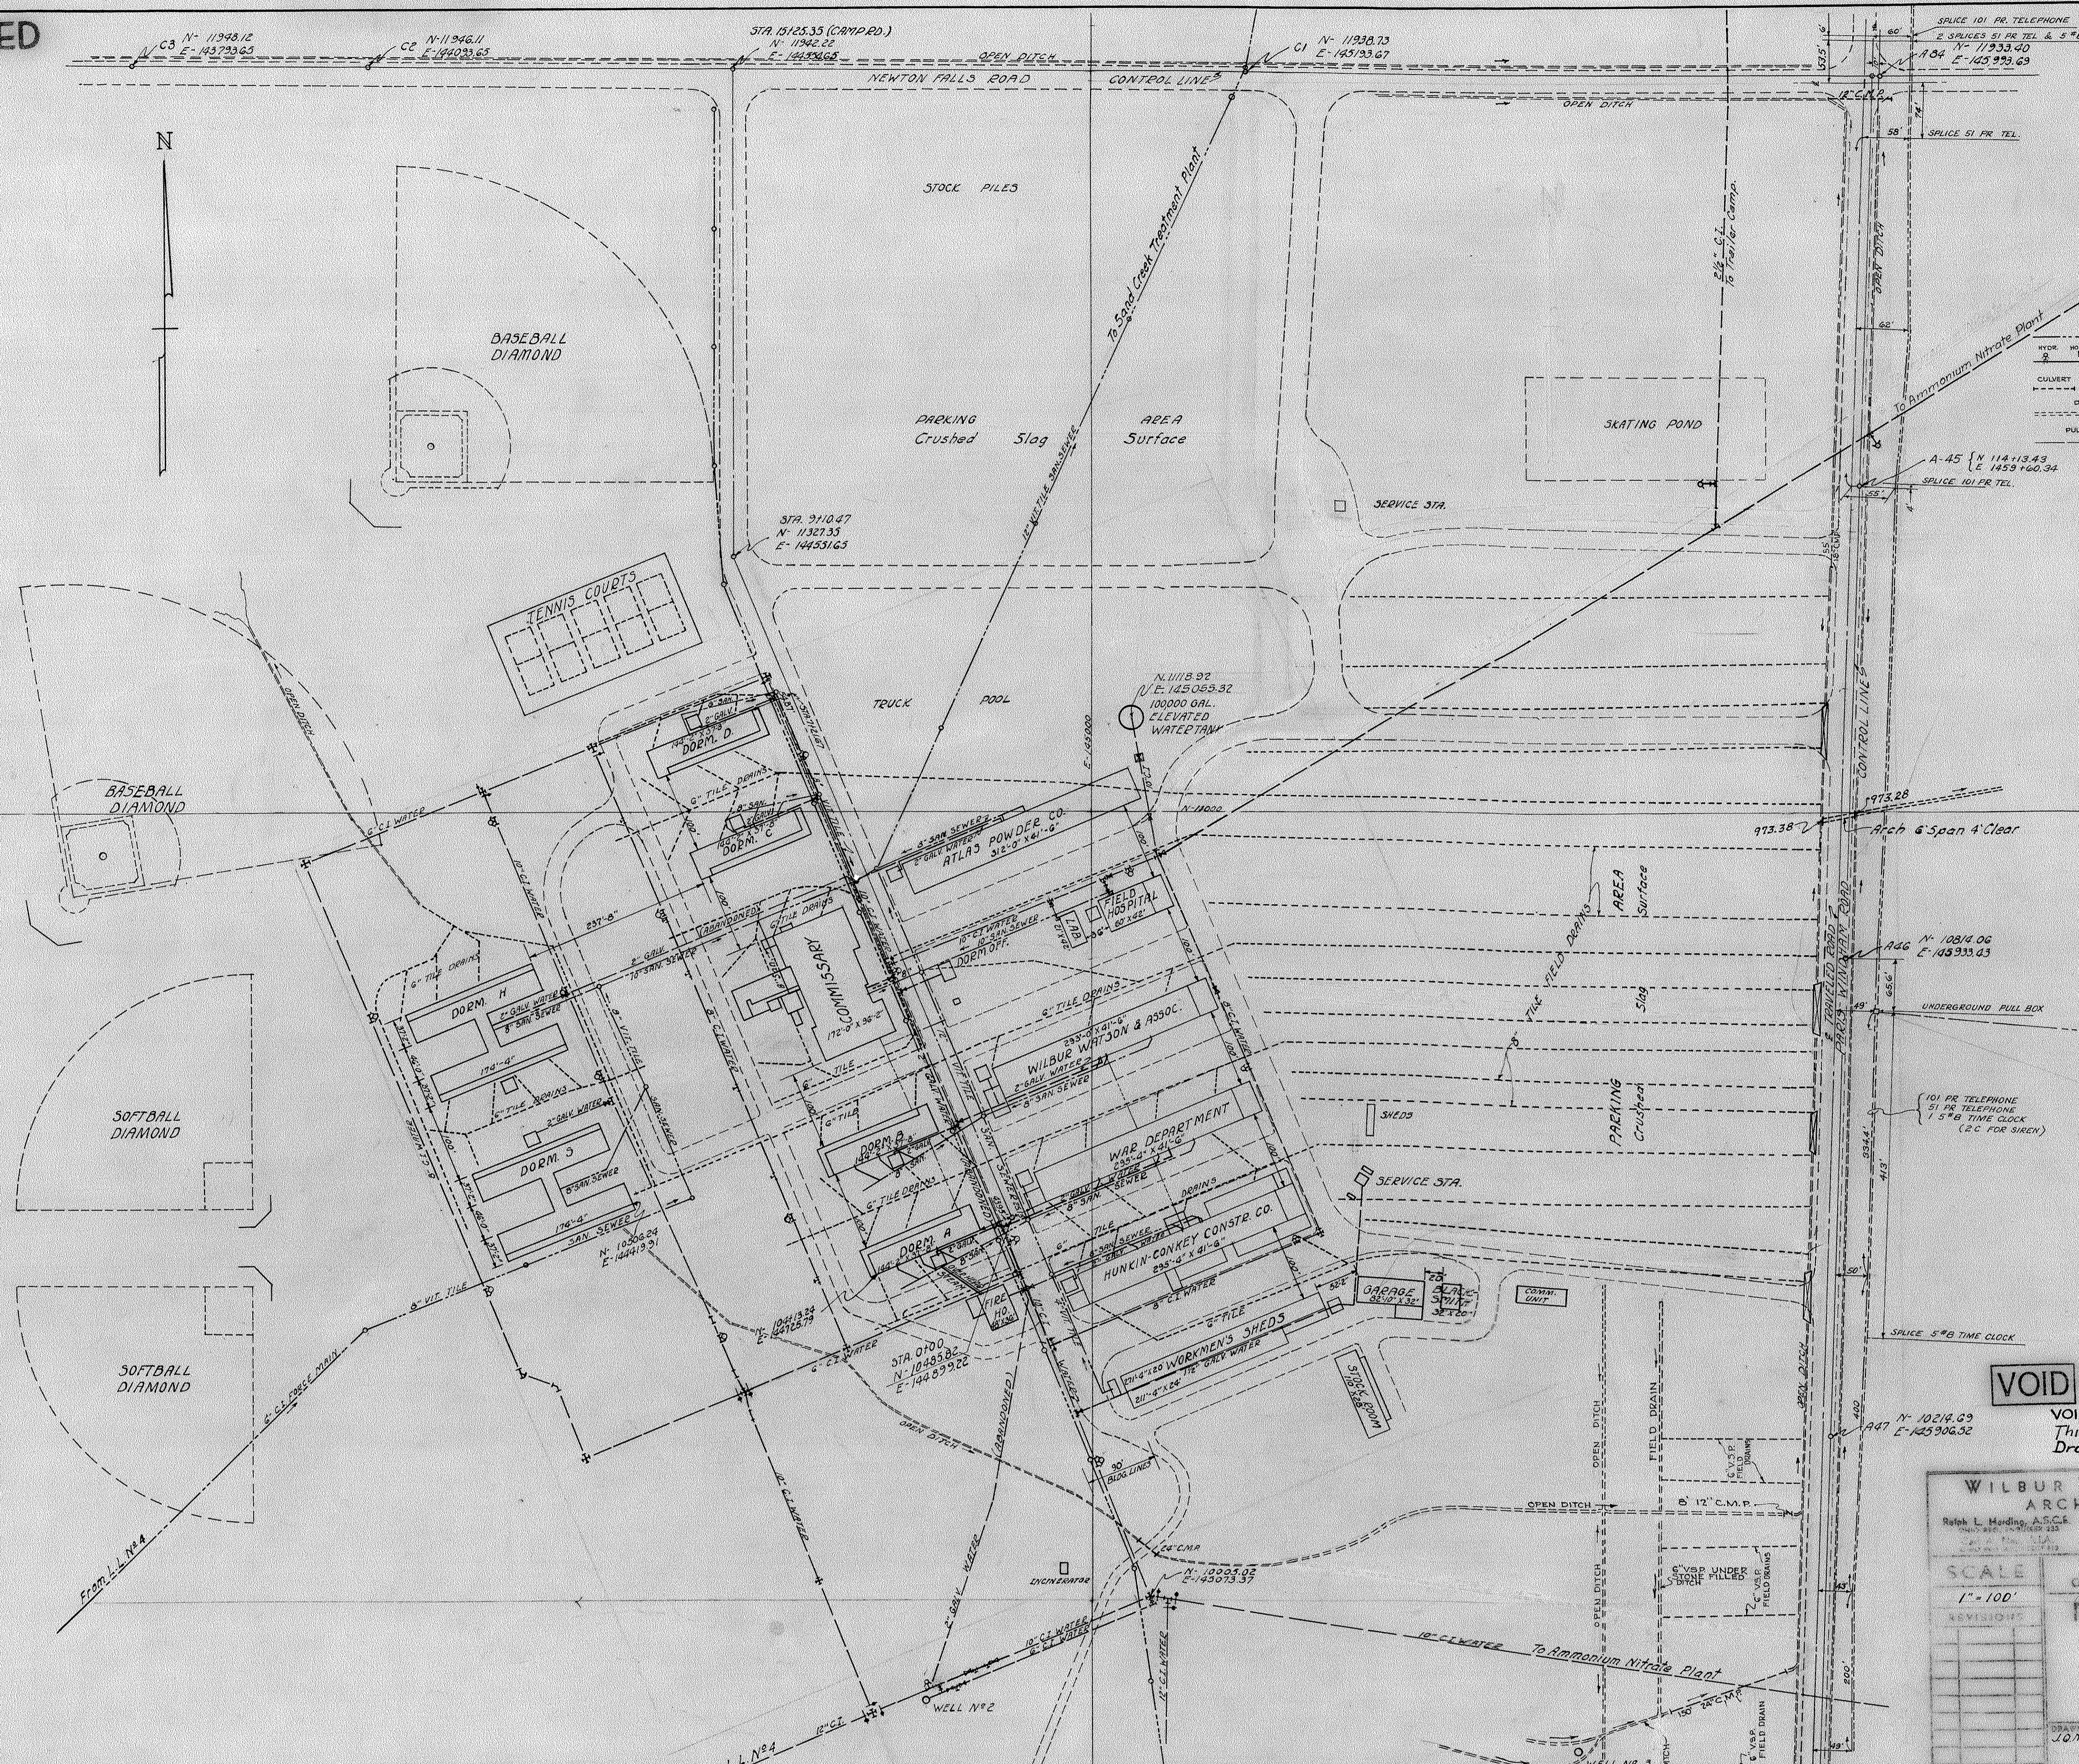

CONVENTIONAL SYMBOLS

Sanitary Sewer	Water	Storm Sewer	Ditch	Telephone
Water Main	Water Pipe	Water Valve	Water Meter	Water Hydrant
Water Valve	Water Meter	Water Hydrant	Water Valve	Water Meter
Water Hydrant	Water Valve	Water Meter	Water Hydrant	Water Valve
Water Meter	Water Hydrant	Water Valve	Water Meter	Water Hydrant

Reference Drawings:-  
 Sewer & Water Service Lines - H.C.C. T-13  
 Storm Drains - H.C.C. T-33  
 Water Mains - W.W.R. 1W-22  
 Building Layout - H.C.C. CAMP LAYOUT

Note:-  
 The majority of information available for the location of underground utilities on this drawing other than water mains is approximate but not complete and has been compiled from assimilated data taken from preliminary drawings of The Hunkin-Conkey Constr. Co. which were prepared primarily for a temporary camp.

All sewer lines are vitrified tile in the sanitary system unless otherwise noted.

This Drawing modified by Work Order #15204 Dated 6-27-44  
 #16950, #14512, #14136, #13225, #12625  
 #9170, #7209, #7208, #6806

VOID

VOID  
 This Drawing is Superseded By  
 Drawing 1073-1A (Trygve Hoff & Assoc. 11-30-53)

**WILBUR WATSON AND ASSOCIATES**  
 ARCHITECTS AND ENGINEERS  
 Cleveland, Ohio  
 Ravenna, Ohio

SCALE  
 1" = 100'

CONSTRUCTION DIVISION  
 OFFICE OF THE QUARTERMASTER GENERAL  
**RAVENNA ORDNANCE PLANT**  
 CONSTRUCTION CAMP  
 UTILITIES MAP

DATE 2-2-42	APPROVED BY J.G.M.	CHECKED BY Thobaben
PLAN NUMBER 6934	DATE 1075.1	APPROVED BY DIRECTION J.C. Smith CAPT. CORPS OF ENGINEERS AREA ENGINEER

10F

RESTRICTED