


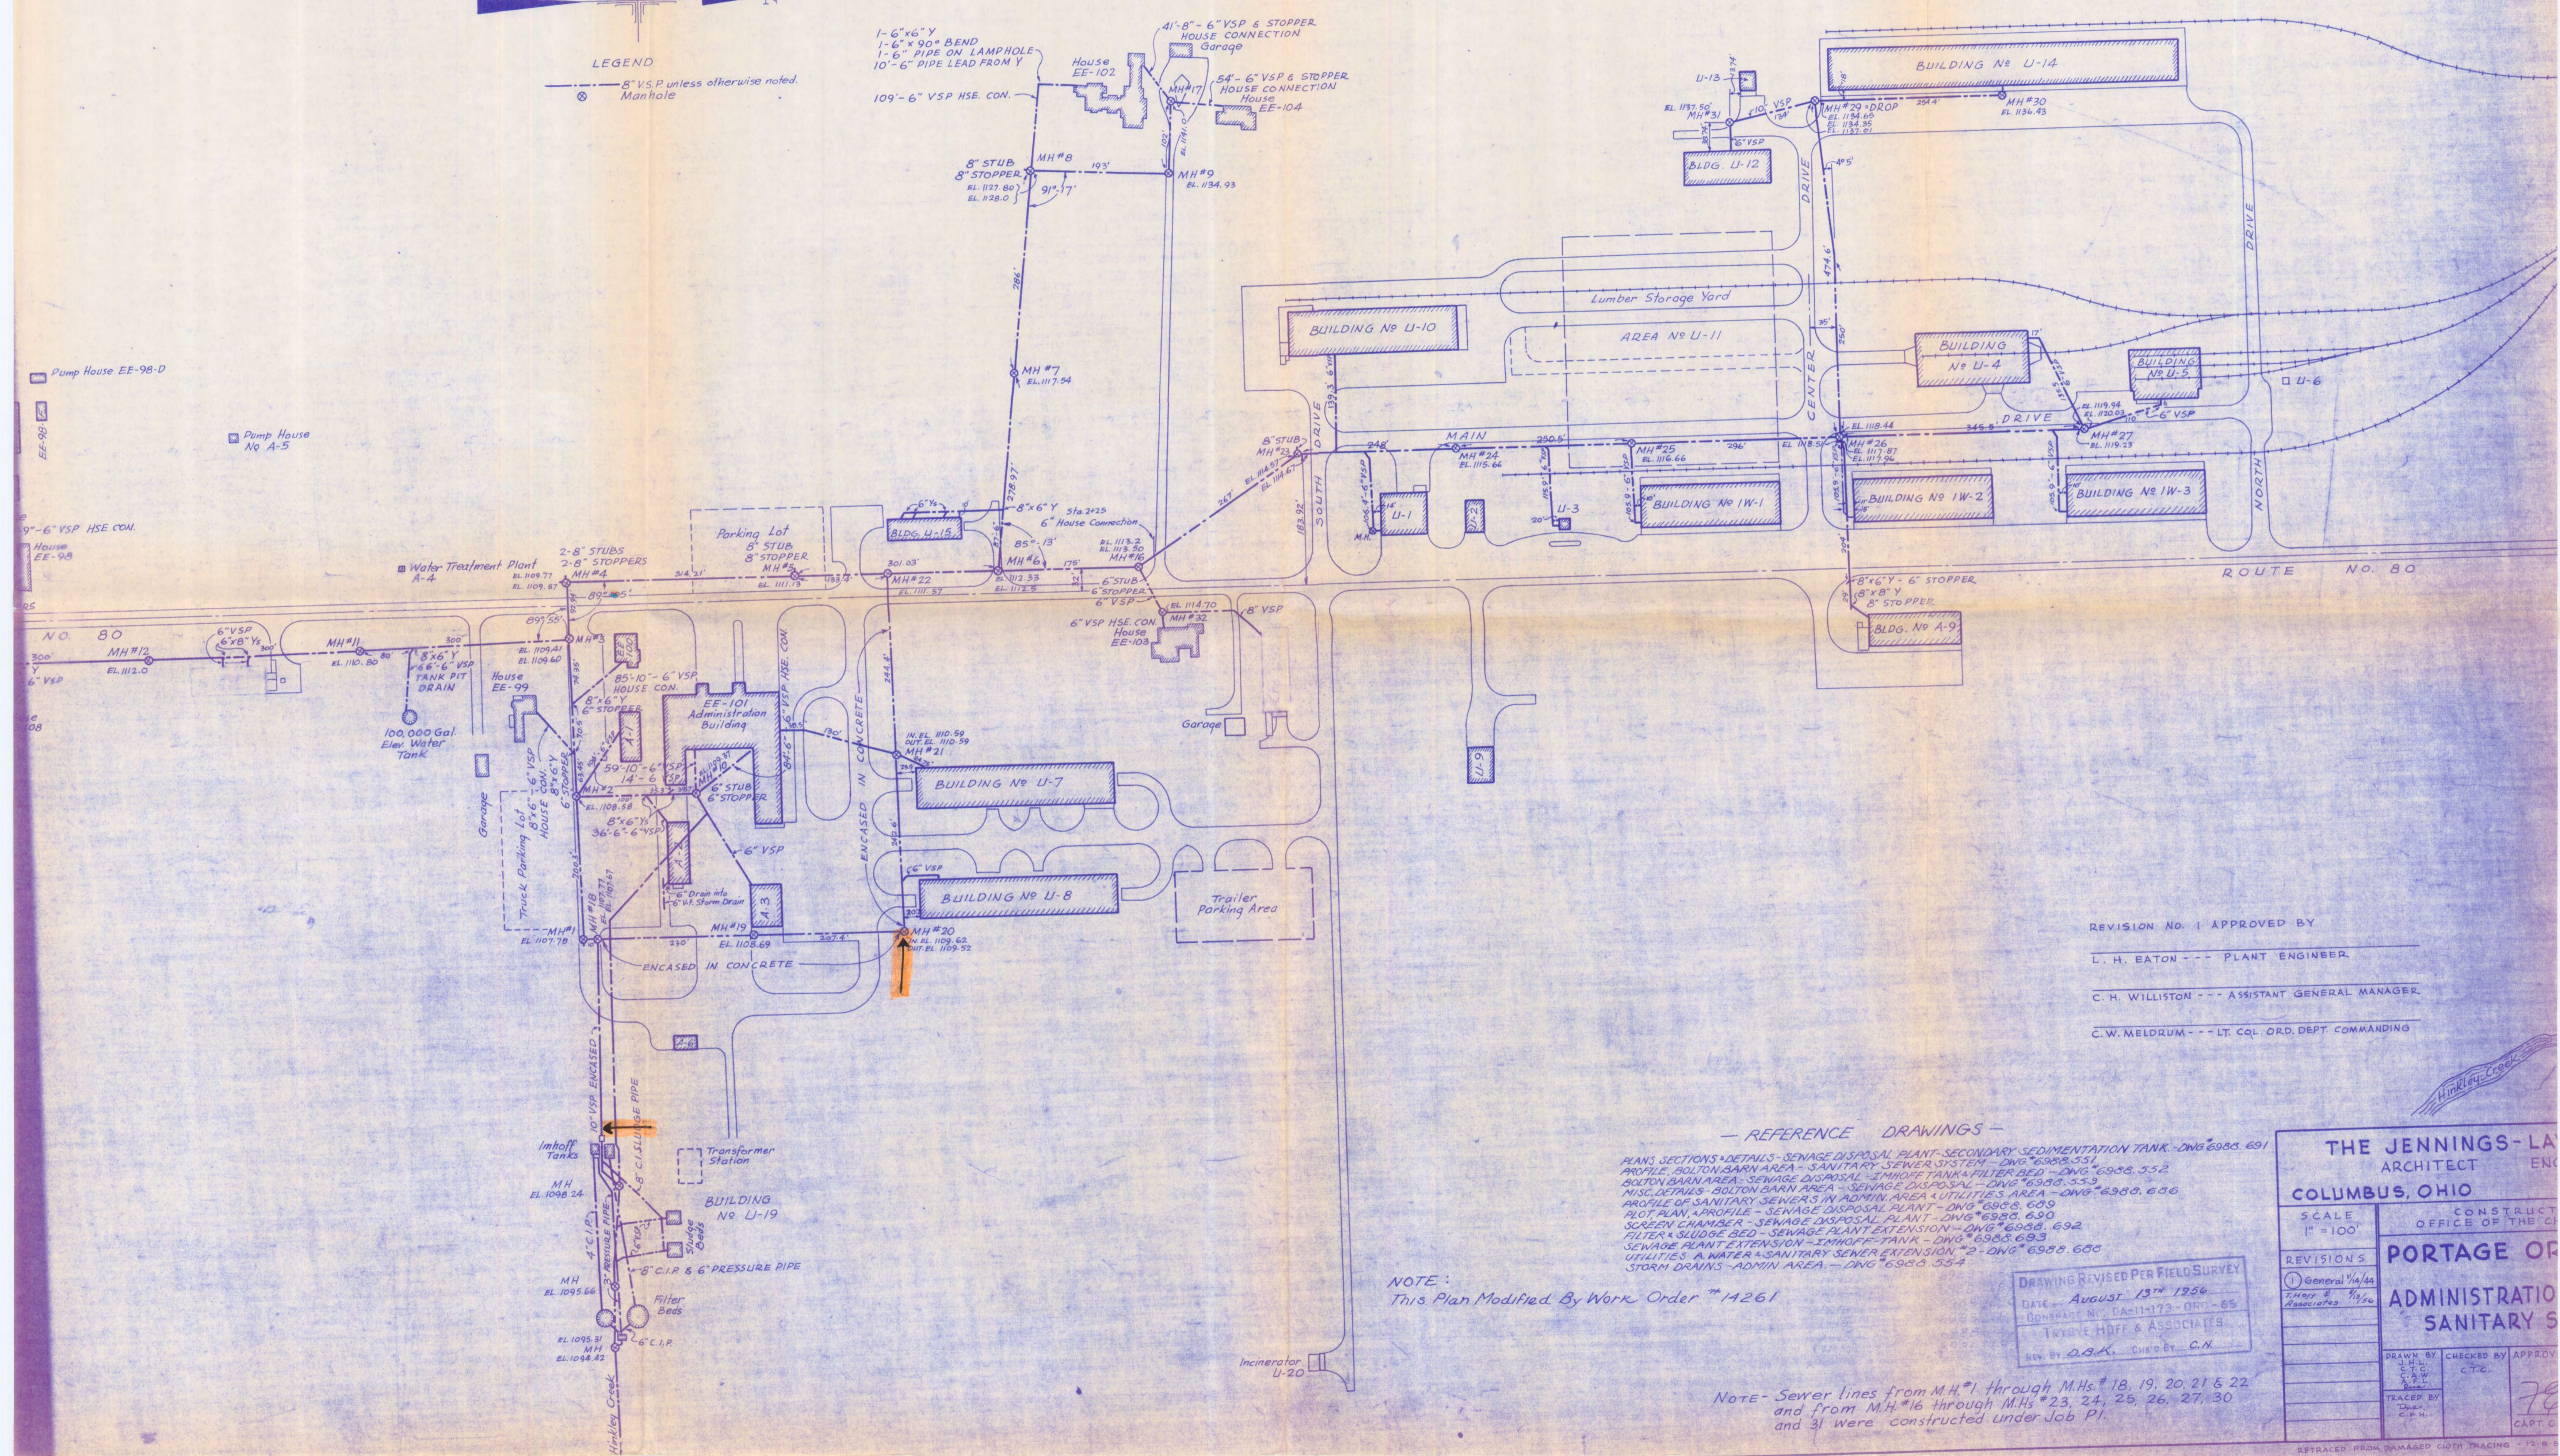

LEGEND

--- 8" V.S.P. unless otherwise noted.  
--- Man hole

1-6"x6" Y  
1-6"x90" BEND  
1-6" PIPE ON LAMPHOLE  
10'-6" PIPE LEAD FROM Y



REVISION NO. 1 APPROVED BY  
L. H. EATON --- PLANT ENGINEER  
C. H. WILLISTON --- ASSISTANT GENERAL MANAGER  
C. W. MELDRUM --- LT. COL. ORD. DEPT. COMMANDING

REFERENCE DRAWINGS -

- PLANS SECTIONS \*DETAILS - SEWAGE DISPOSAL PLANT - SECONDARY SEDIMENTATION TANK - DWG 6988.691
- PROFILE - BOLTON BARN AREA - SANITARY SEWER SYSTEM - DWG 6988.551
- PROFILE - BOLTON BARN AREA - SEWAGE DISPOSAL - IMHOFF TANK & FILTER BED - DWG 6988.552
- BOLTON BARN AREA - SEWAGE DISPOSAL - DWG 6988.553
- MISC. DETAILS - BOLTON BARN AREA - SEWAGE DISPOSAL PLANT - DWG 6988.656
- PROFILE OF SANITARY SEWERS IN ADMIN. AREA & UTILITIES AREA - DWG 6988.659
- PLOT PLAN & PROFILE - SEWERS IN ADMIN. AREA - DWG 6988.690
- SCREEN CHAMBER - SEWAGE DISPOSAL PLANT - DWG 6988.692
- FILTER & SLUDGE BED - SEWAGE PLANT EXTENSION - DWG 6988.693
- SEWAGE PLANT EXTENSION - IMHOFF TANK - DWG 6988.694
- UTILITIES & WATER - SANITARY SEWER SYSTEM \* 2 - DWG 6988.688
- STORM DRAINS - ADMIN AREA - DWG 6988.554

NOTE: This Plan Modified By Work Order # 14261

NOTE - Sewer lines from M.H. #1 through M.H.s. # 18, 19, 20, 21 & 22 and from M.H. #16 through M.H.s. # 23, 24, 25, 26, 27, 30 and 31 were constructed under Job P1.

DRAWING REVISED PER FIELD SURVEY  
DATE - AUGUST 13<sup>TH</sup> 1956  
COMPANY NO. DA-11-173-ORD-65  
TRUYE HOFF & ASSOCIATES  
REV. BY: A.B.K. CHK'D BY: C.H.

THE JENNINGS-LA... ARCHITECT ENGRS  
COLUMBUS, OHIO

CONSTRUCTED BY... OFFICE OF THE CH...  
**PORTAGE OF OHIO**  
**ADMINISTRATION**  
**SANITARY SYSTEM**

SCALE 1" = 100'

REVISIONS  
① General 1/14/44  
② Hoff & Associates 1/19/56

DRAWN BY: J.H.L. C.H.W.  
CHECKED BY: C.H.W. C.T.C.  
APPROVED BY: [Signature] C.T.C.

TRACED BY: J.H.L.  
C.H.W.

70  
CART. 6