


FOR CONTINUATION, SEE DRWG. NO. 24F

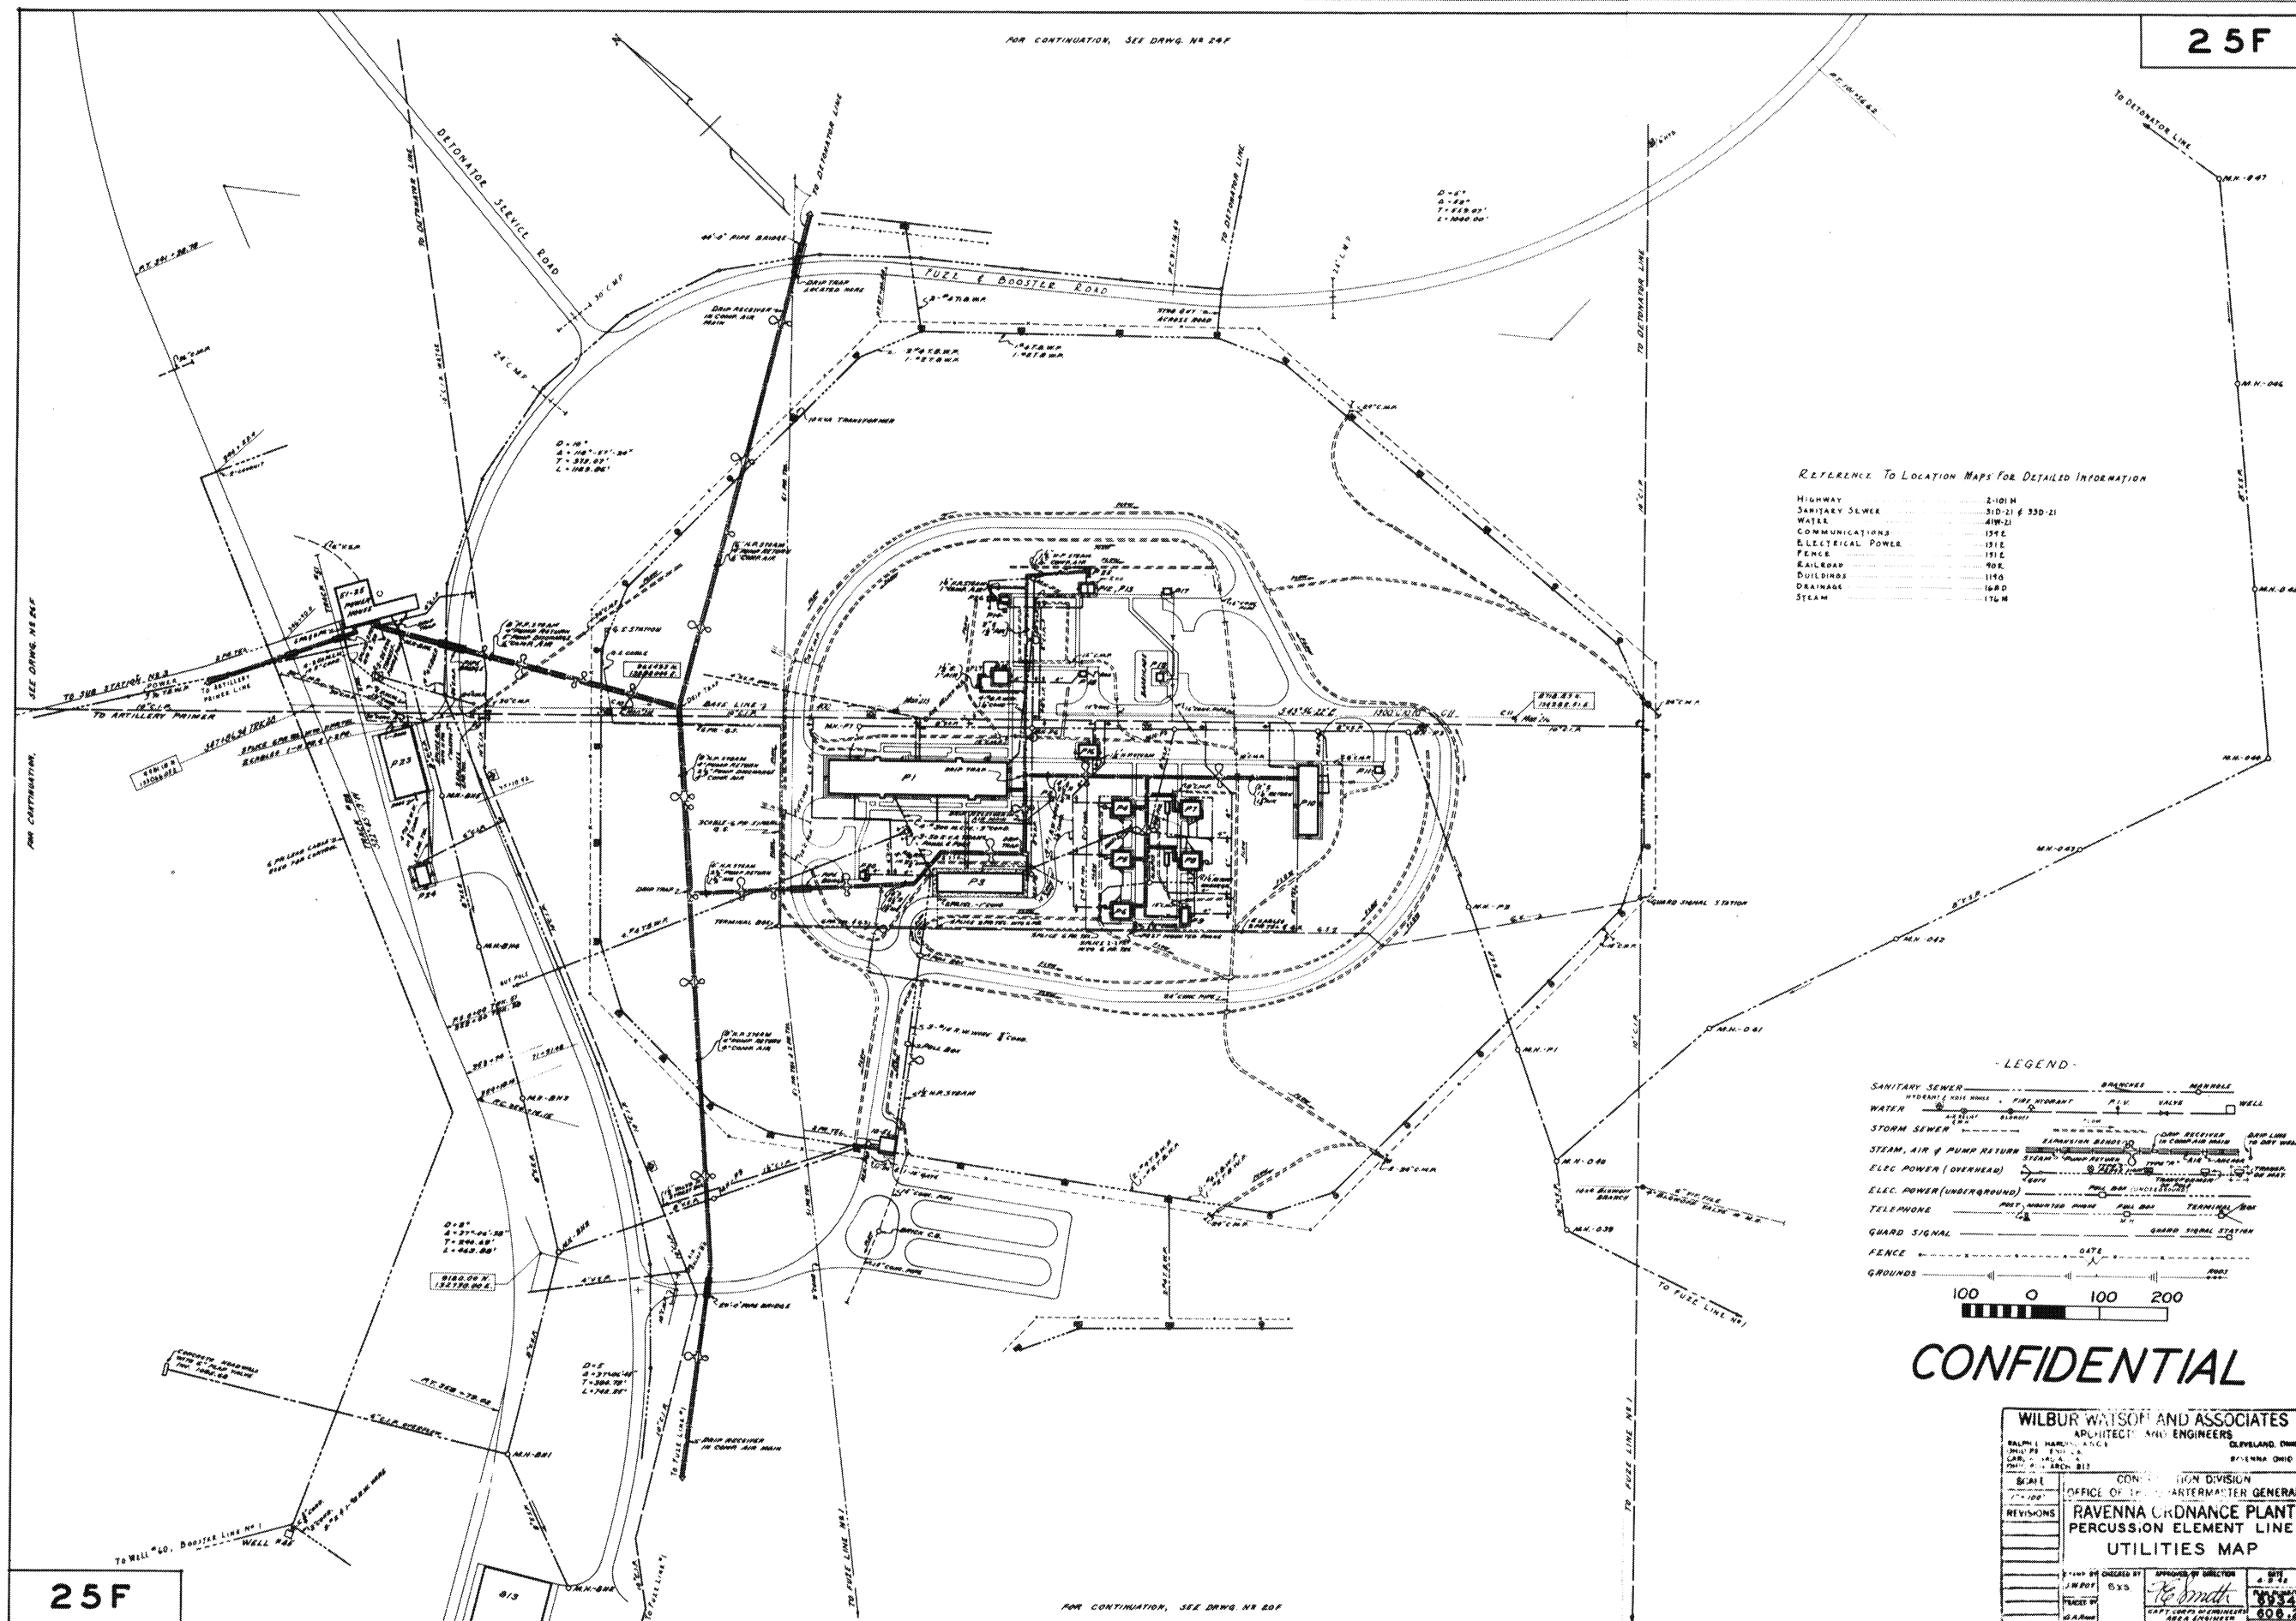

REFERENCE TO LOCATION MAPS FOR DETAILED INFORMATION

HIGHWAY	2-101M
SANITARY SEWER	31D-21 & 33D-21
WATER	41W-21
COMMUNICATIONS	131E
ELECTRICAL POWER	131E
FENCE	131E
RAILROAD	40E
BUILDINGS	115D
DRAINAGE	168D
STEAM	176M

LEGEND

SANITARY SEWER	HYDRAULIC HOSE	FIRE HYDRANT	VALVE	WELL

100 0 100 200

CONFIDENTIAL

WILBUR WATSON AND ASSOCIATES
ARCHITECTS AND ENGINEERS
CLEVELAND, OHIO

SCALE: 1" = 100'
CONSTRUCTION DIVISION
OFFICE OF THE QUARTERMASTER GENERAL
RAVENNA ORDNANCE PLANT
PERCUSSION ELEMENT LINE
UTILITIES MAP


FOR CONTINUATION, SEE DRWG. NO. 26F