

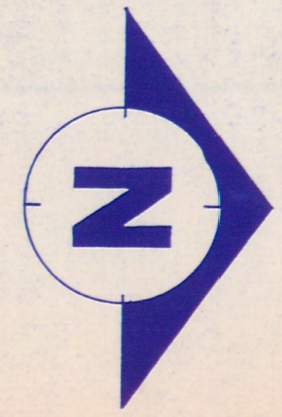


TRANSPORTATION AREA

BLDG. N°	PRESENT USE	1971	BLDG. N°	PRESENT USE	1971
47-40	LOCOMOTIVE REPAIR SHOP		T-5704	OXYGEN STORAGE	
47-41	TRANSPORTATION		T-5705	ACETYLENE STORAGE	
47-42	POWERHOUSE NO. 8		T-5706	STORAGE SHED	
20-43	SCALE HOUSE		PS-1	PAINT STORAGE SHED	
47-44	FUEL OIL TANKS		PS-4	" "	
47-59	SAND DRYING & OIL PUMPING		WH-15	WELL HOUSE	
47-60	TOOL STORAGE		958B	RAILROAD GATEHOUSE	

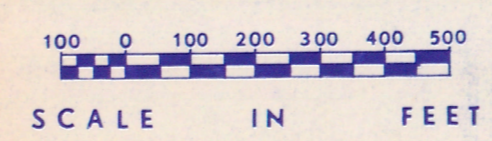

Ramsdell Quarry
DEPTH - 35 FT

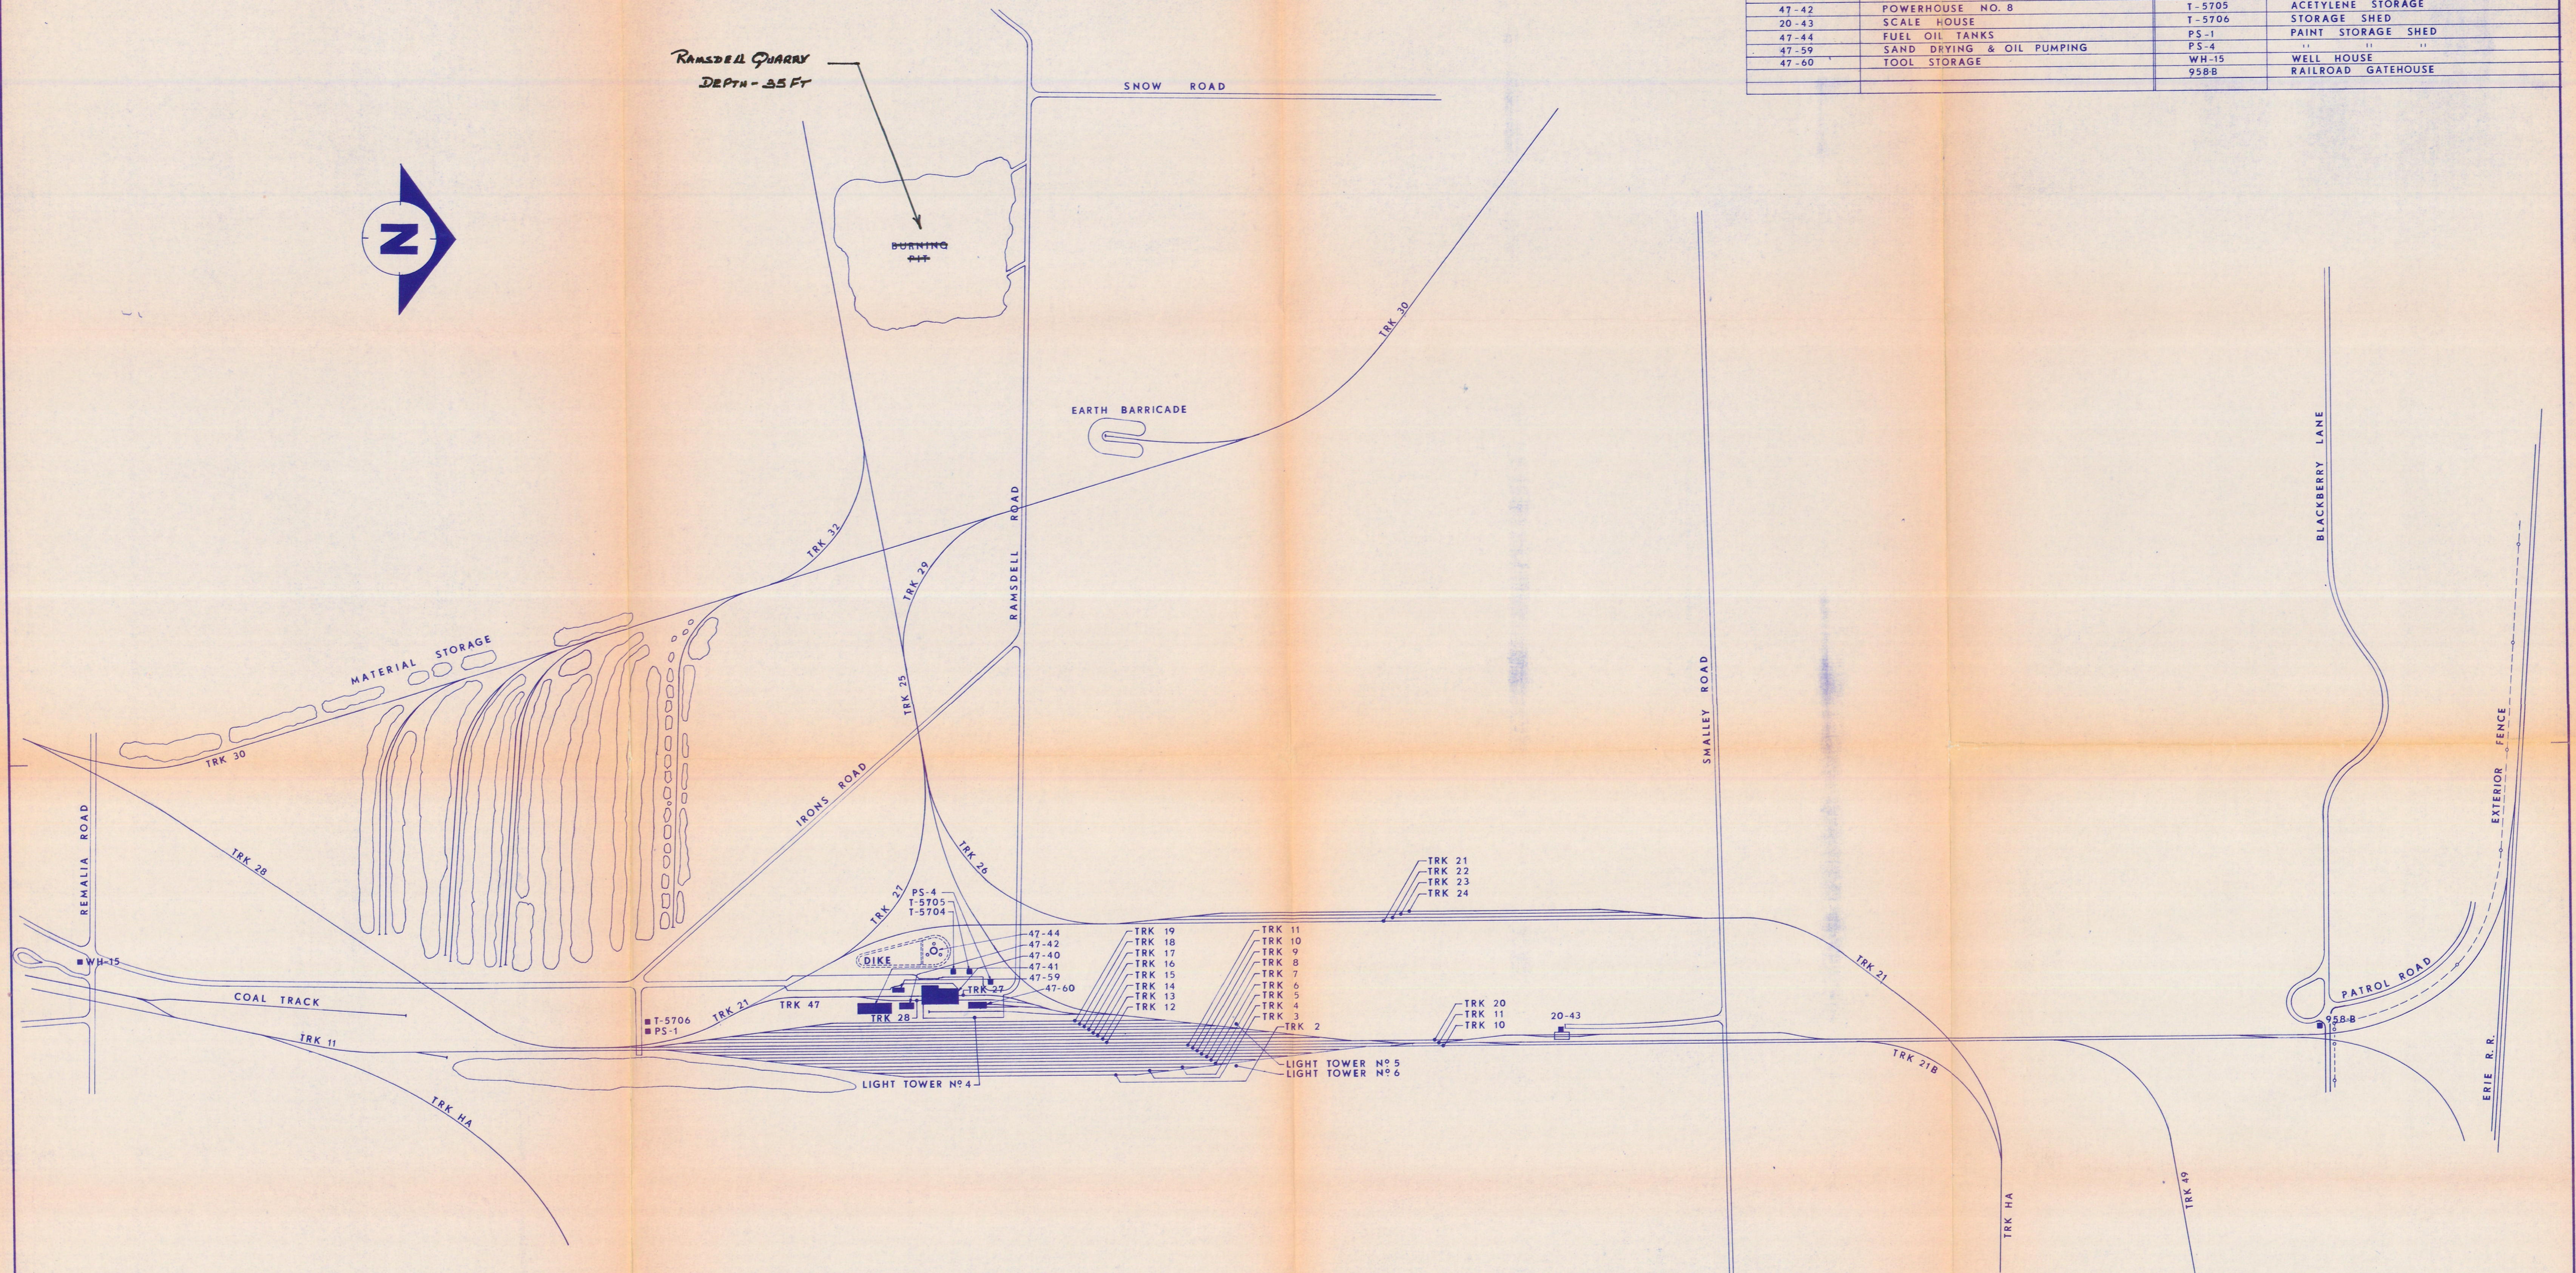

REVISED 4/21/76 ACB

RAVENNA ARMY AMMUNITION PLANT			
RAVENNA, OHIO			
OPERATED BY RAVENNA ARSENAL, INC.			
APPROVED	SIGNATURE	DATE	TITLE
SAFETY			PLOT - PLAN TRANSPORTATION AREA
TECHNICAL MANAGER			
PRODUCTION			
ENGINEERING			
GENERAL MANAGER			
COMMANDING OFFICER			
REF. DWG. NO.			
DRWN. T.C.Dye	CHKD.	ENGR.	
DATE 6/30/71			1500.33
SCALE noted			

Ink 11