
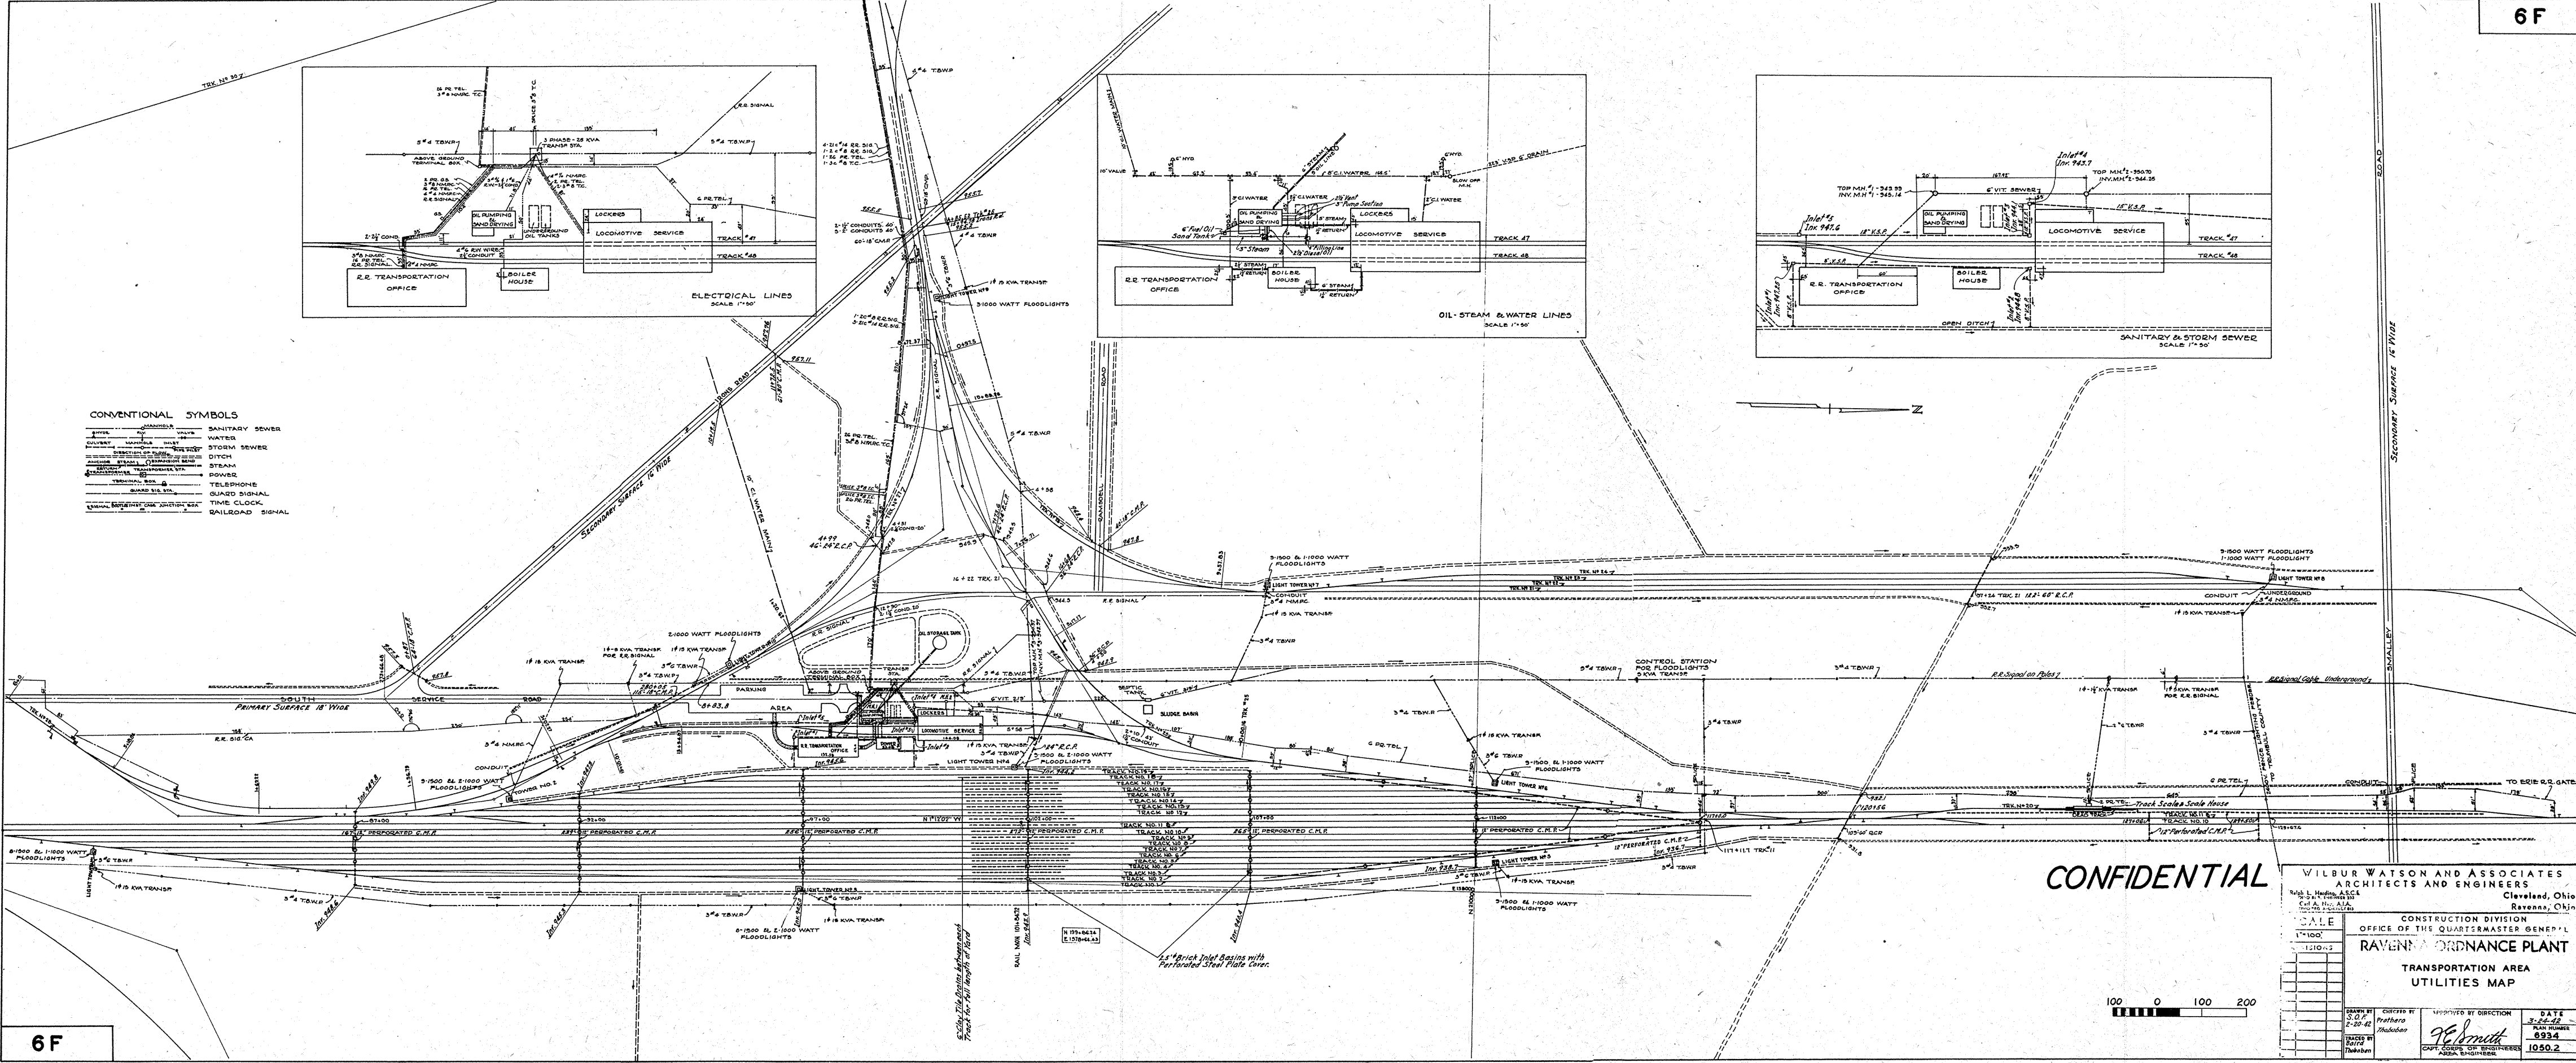
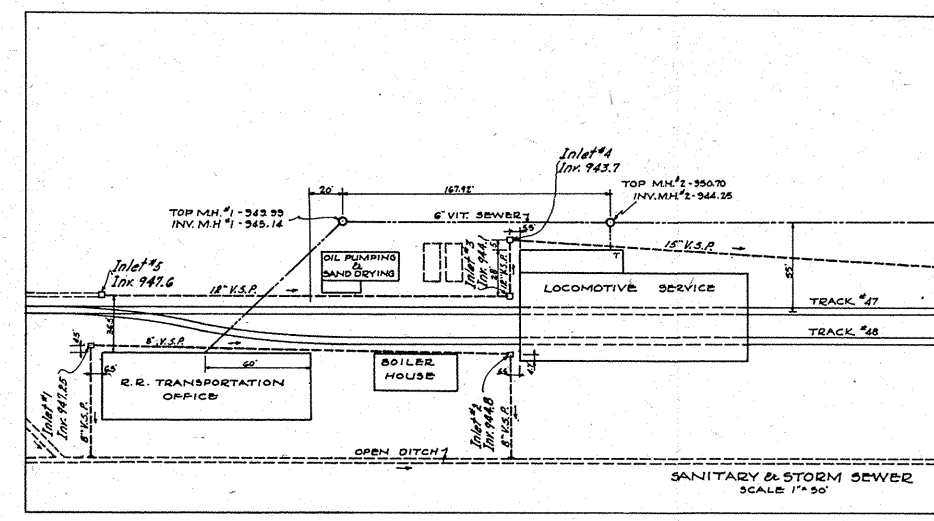
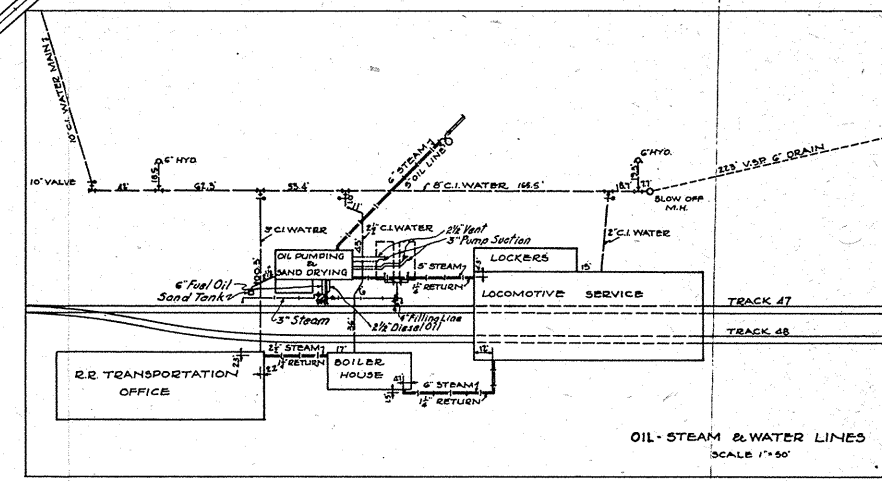


**CONVENTIONAL SYMBOLS**

Sanitary Sewer	Water
Storm Sewer	Ditch
Steam	Power
Telephone	Guard Signal
Time Clock	Railroad Signal

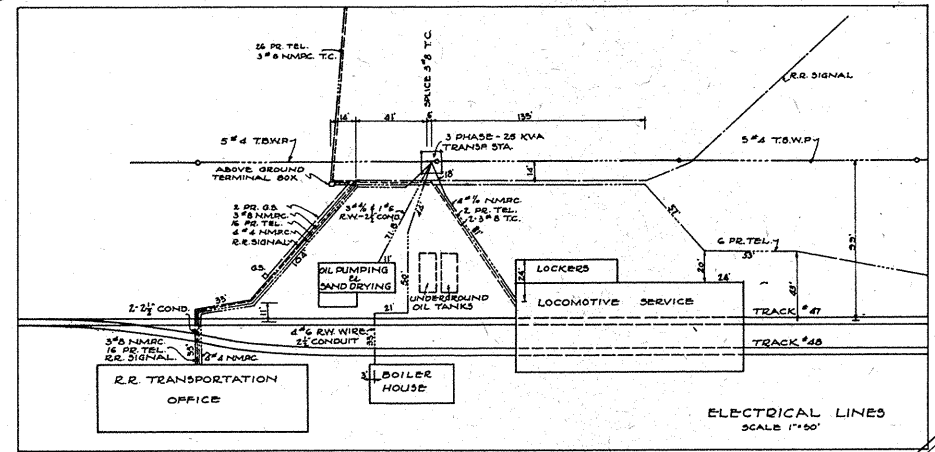

**CONFIDENTIAL**

**WILBUR WATSON AND ASSOCIATES**  
ARCHITECTS AND ENGINEERS  
Cleveland, Ohio  
Ravenna, Ohio

CONSTRUCTION DIVISION  
OFFICE OF THE QUARTERSMASTER GENERAL  
**RAVENNA ORDNANCE PLANT**  
TRANSPORTATION AREA  
UTILITIES MAP

SCALE  
1"=100'  
1:1210.2

DATE  
3-22-42  
PLAN NUMBER  
8934  
1050.2

APPROVED BY DIRECTION  
*W. E. Smith*  
CAPT. CORP. OF ENGINEERS  
ASST. ENGINEER

